



BID BULLETIN

PhilGEPS Reference No.: **12145901**

Purchase Request No.: **PR 25-03-135 INF**

Project Name: ***Repair and Renovation of University Library Roof, Ground Floor, Second Floor and Third Floor with Provisions for Furniture and Fixtures (ABC: PHP 10,886,963.56)***

The Bid Bulletin is issued to modify and/or amend items in the Invitation to Bid and Bidding documents. Please take note of the clarifications for the Project.

- Sheet# A06 of the drawing plans is modified to show the inclusion of the **Second and Third Floor Tile Layout**. *Please see attached amended Sheet# A06*
- Sheet# A09 and A#10 of the drawing plans is modified to show **Legends**: for guidance and reference. *Please see attached amended Sheet# A09 & A10*
- In Section III. Bid Data Sheet ITB Clause 10.4 List of Key personnel, inclusion of an **Electrical Engineer** with General and Relevant Work Experience of 5 years.


This Bid Bulletin is also issued to amend the Project Title in the Invitation to Bid and Bidding documents and to be consistent with the Approved Annual Procurement Plan (APP) 2025 and BOR Resolution No. 30 Series 2025.

- *The Project title is hereby amended from “Repair and Renovation of University Library Roof, Ground Floor, Second Floor and Third Floor with Provisions for Furniture and Fixtures” to “Repair and Interior Renovation of University Library Ground Floor, 2nd Floor and 3rd Floor with Provision for Furniture and Fixtures”*

For further inquiries, you may coordinate with the Bids and Awards Committee Secretariat at Tel. No. (062) 991-1771 loc 1002.

Please be guided accordingly.


DR. FREDELINO M. SAN JUAN
BAC Chairperson for Infrastructure

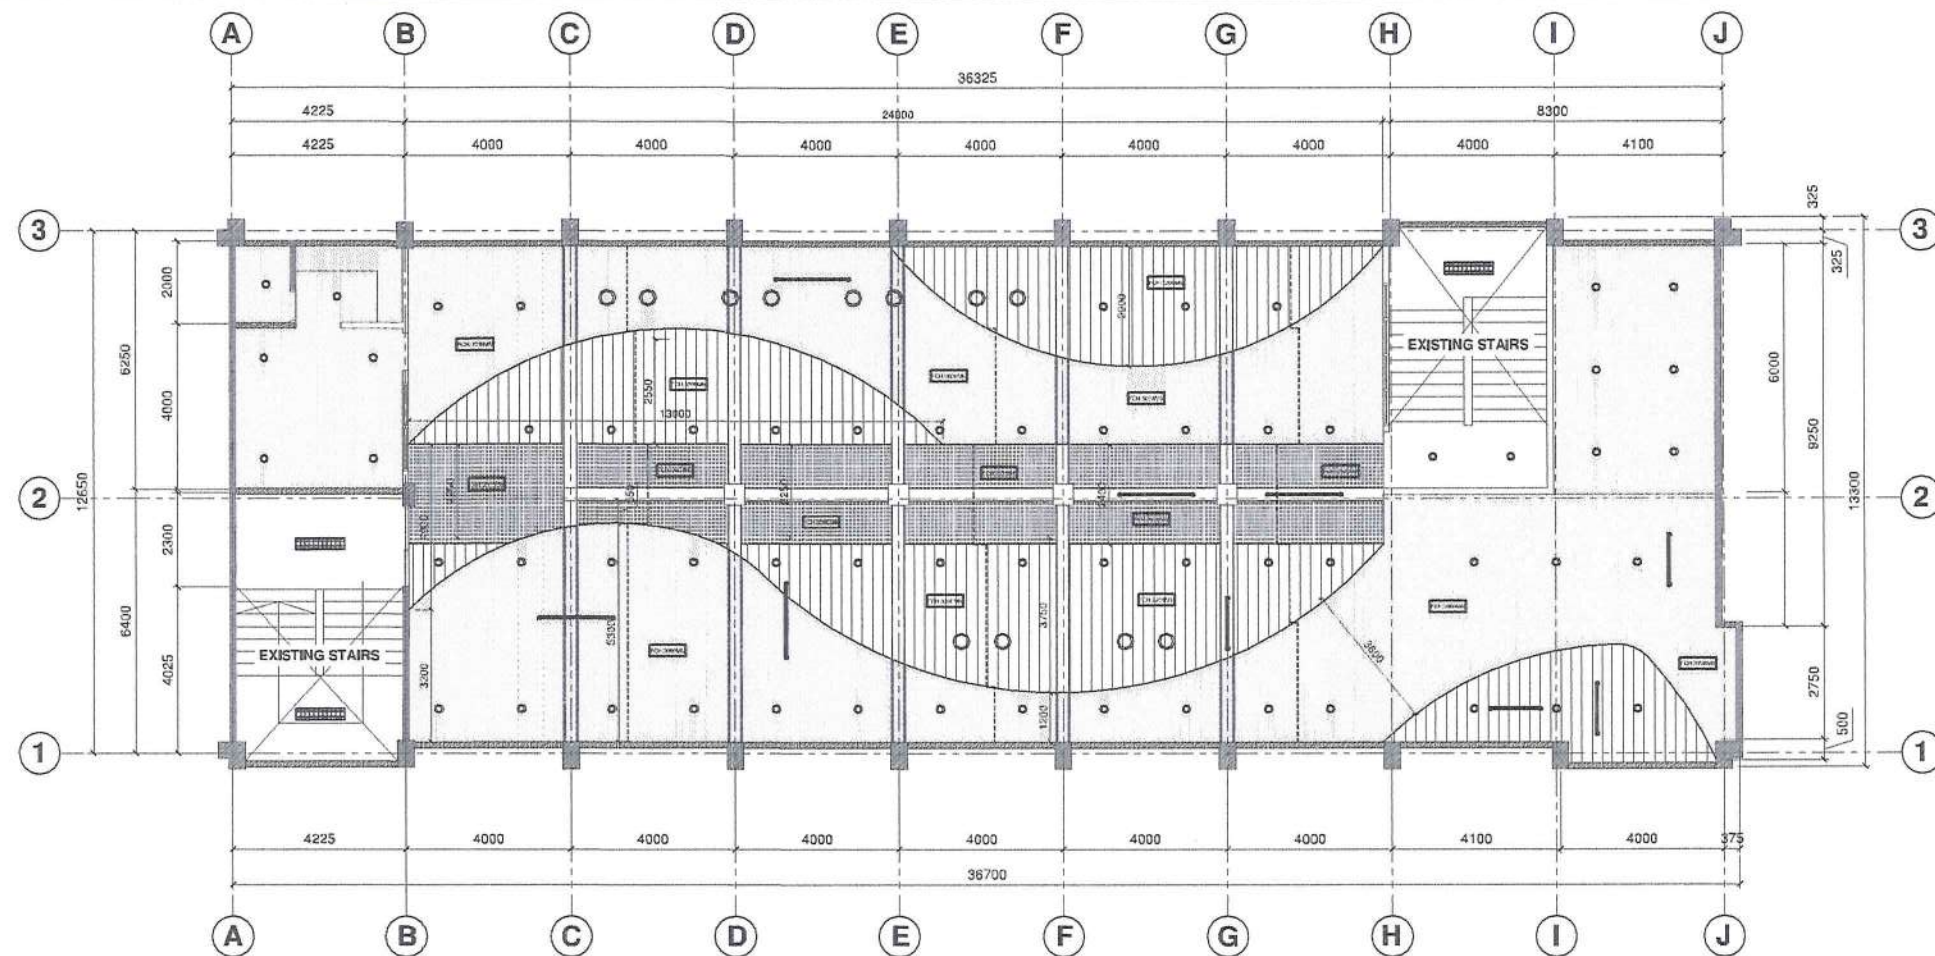


SECOND FLOOR REFLECTED CEILING PLAN
SCALE: 1:125mtrs

DOOR SCHEDULE

PLAN					
ELEVATION					
DESIGNATION	D 1	D 2	D 3	D 4	D 5
NO. OF SETS	1 SET	3 SETS	3 SETS	2 SETS	1 SET
LOCATION	GROUND FLOOR ENTRANCE	SECOND FLOOR AND THIRD FLOOR ENTRANCE AND EXIT DOOR	LOUNGE AND CONFERENCE ROOM	TOILETS	GROUND FLOOR PANTRY
DESCRIPTION	DOUBLE DOOR SINGLE SWING 12MM THK. CLEAR GLASS DOOR IN 2" X 4" ANALOK FRAMING SYSTEM WITH COMPLETE ACCESSORIES AND LOCKSET	ALUMINUM FRAME SINGLE SWING CLEAR GLASS DOOR IN 12MM THK. TEMPERED GLASS IN 2" X 4" ANALOK FRAMING SYSTEM	ALUMINUM FRAME SINGLE SWING CLEAR GLASS DOOR IN 12MM THK. TEMPERED GLASS IN 2" X 4" ANALOK FRAMING SYSTEM	SINGLE SWING PVC FLUSH DOOR ON 2" X 4" PVC DOOR JAMB & HEADER	12MM THK. CLEAR GLASS DOOR WITH HEAVY DUTY GLASS DOOR HANDLE AND HINGES


SCHEDULE OF DOORS
SCALE: 1: 50 MTRS

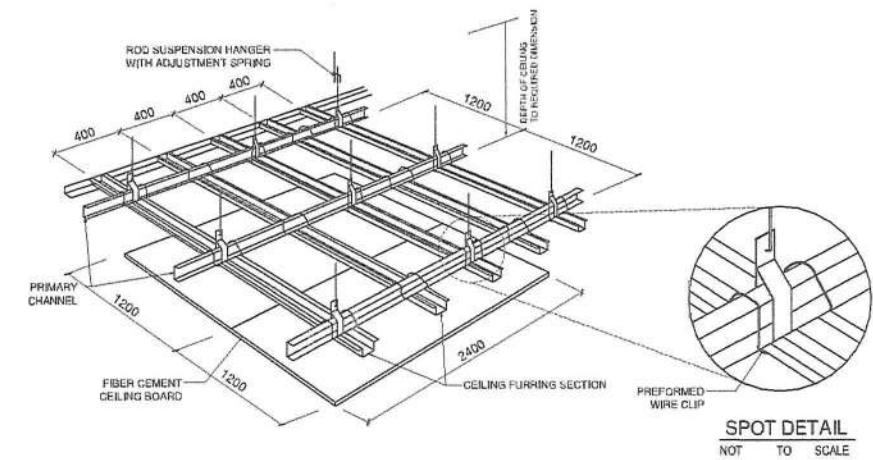

PERSPECTIVE (CEILING)
NOT TO SCALE



DESIGNED BY: ARCH. JOSEPH ANDREW L. SAHIAL, UAP UNIVERSITY ARCHITECT	PROJECT TITLE: REPAIR AND RENOVATION OF UNIVERSITY LIBRARY ROOF, GROUND FLOOR, SECOND FLOOR AND THIRD FLOOR WITH PROVISION FOR FURNITURE AND FIXTURES	REQUISITIONER: DR. BENHUR A. ASID UNIVERSITY LIBRARIAN	RECOMMENDING APPROVAL: ARCH. JOSEPH ANDREW L. SAHIAL, UAP DIRECTOR OF PHYSICAL PLANT AND ENGINEERING SERVICES	RECOMMENDING APPROVAL: DR. JOSELITO D. MADRONAL VICE PRESIDENT FOR ADMIN AND FINANCE	APPROVED BY: DR. MA. CARLA A. OCHOTORENA WMSU-PRESIDENT	SHEET CONTENTS: - SECOND FLOOR REFLECTED CEILING PLAN - SCHEDULE OF DOORS DRAFTED BY: COLLEGE OF ARCHITECTURE	SHEET NO. A09 09/31	
PRC: 0010577 PTR: 2929291 TIN: 445-013-228	LOCATION: WMSU LOT A- NORMAL ROAD, BALIWASAN, ZAMBOANGA CITY		PRC: 0010577 PTR: 2929291 TIN: 445-013-228					

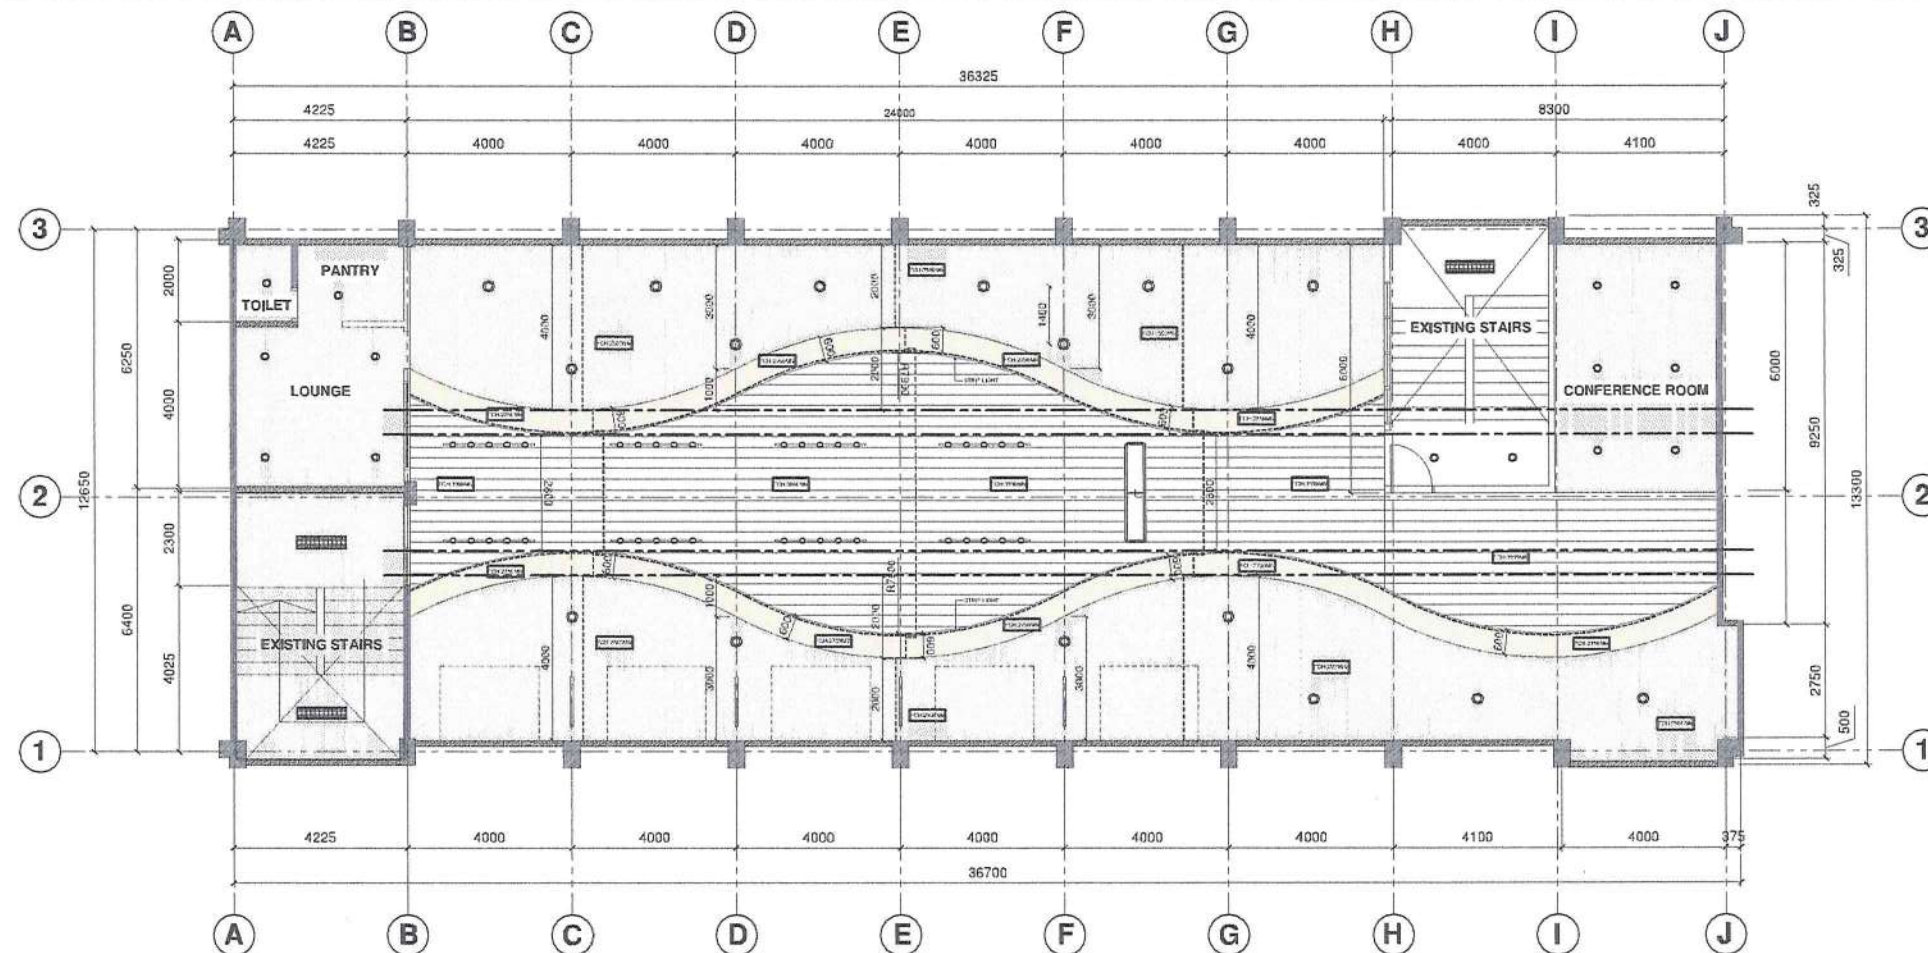


THIRD FLOOR REFLECTED CEILING PLAN
SCALE: 1:125mtrs

LEGEND:

- PINLIGHT
- TRACKLIGHT
- DOWN LIGHT
- STRIP LIGHT
- CEILING HEIGHT
- 4.5MM CEMENT BOARD
- PVC PANEL CEILING

WINDOW SCHEDULE				
PLAN				
ELEVATION				
DESIGNATION	W1	W2	W3	W4
NO. OF SETS	4 SETS	2 SETS	1 SET	1 SET
LOCATION	HEAD OFFICE	SECOND AND THIRD FLOOR STUDENTS ENTRANCE AND EXIT	GROUND FLOOR ENTRANCE DOOR	GROUND FLOOR PANTRY AREA
DESCRIPTION	ALUMINUM FRAME CLEAR GLASS WINDOW IN 12MM THK. TEMPERED GLASS IN 2"x4" ANALOK FRAMING SYSTEM	ALUMINUM FRAME CLEAR GLASS WINDOW IN 12MM THK. TEMPERED GLASS IN 2"x4" ANALOK FRAMING SYSTEM	6mm THK CLEAR FIXED GLASS WINDOW ON 2"x4" ANALOK ALUMINUM FRAMING	6mm THK CLEAR FIXED GLASS WINDOW ON 2"x4" ANALOK ALUMINUM FRAMING

SCHEDULE OF WINDOWS
SCALE: 1: 50 MTRS

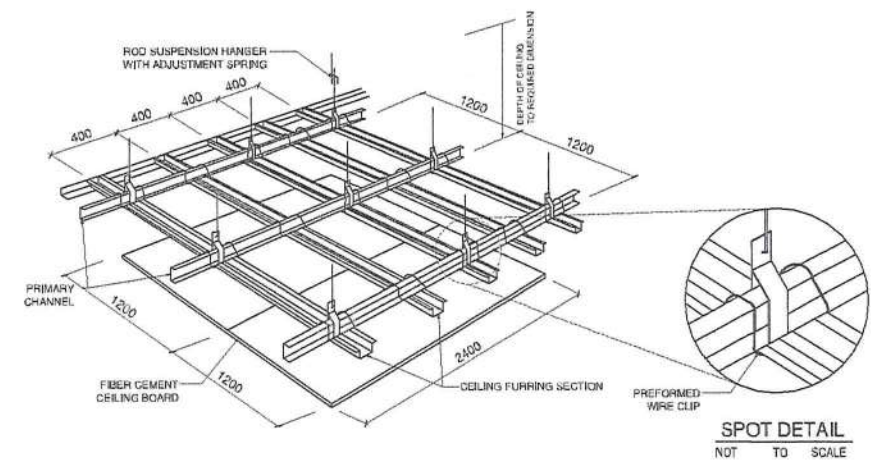

PERSPECTIVE (CEILING)
NOT TO SCALE

	DESIGNED BY:	PROJECT TITLE:	REQUISITIONER	RECOMMENDING APPROVAL	RECOMMENDING APPROVAL	APPROVED BY:	SHEET CONTENTS	SHEET NO.	
	ARCH. JOSEPH ANDREW L. SAHIAL,UAP UNIVERSITY ARCHITECT	REPAIR AND RENOVATION OF UNIVERSITY LIBRARY ROOF, GROUND FLOOR, SECOND FLOOR AND THIRD FLOOR WITH PROVISION FOR FURNITURE AND FIXTURES	DR. BENHUR A. ASID UNIVERSITY LIBRARIAN	ARCH. JOSEPH ANDREW L. SAHIAL,UAP DIRECTOR OF PHYSICAL PLANT AND ENGINEERING SERVICES	DR. JOSELITO D. MADRONAL VICE PRESIDENT FOR ADMIN AND FINANCE	DR. MA. CARLA A. OCHOTORENA WMSU PRESIDENT	THIRD FLOOR REFLECTED CEILING PLAN	A10	
	PRC: 0010577 PTR: 2929291 TIN: 445-013-228	LOCATION: WMSU LOT A- NORMAL ROAD, BALIWASAN, ZAMBOANGA CITY		PRC: 0010577 PTR: 2929291 TIN: 445-013-228			DRAFTED BY: COLLEGE OF ARCHITECTURE	10/31	