




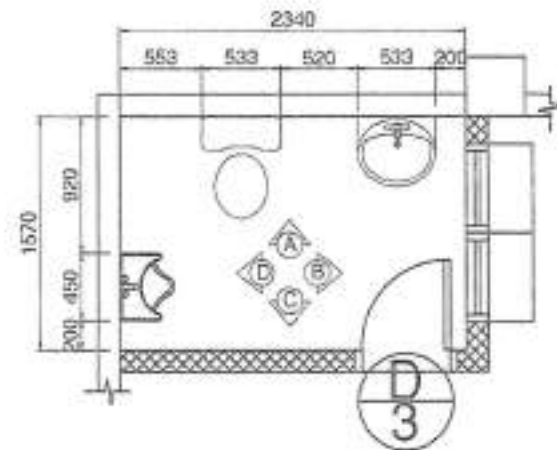


COMMON TOILET PLAN
SCALE: 1:50 mtrs

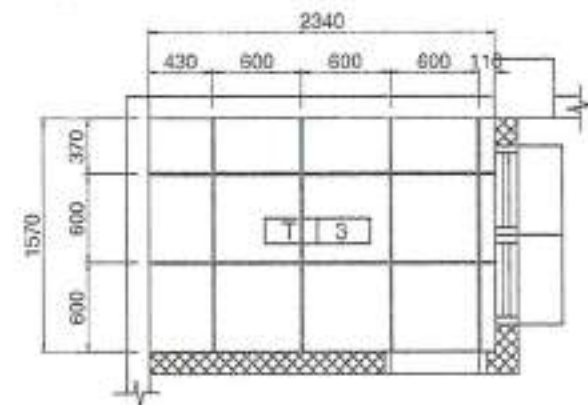

TILE LAYOUT
SCALE: 1:50 mtrs

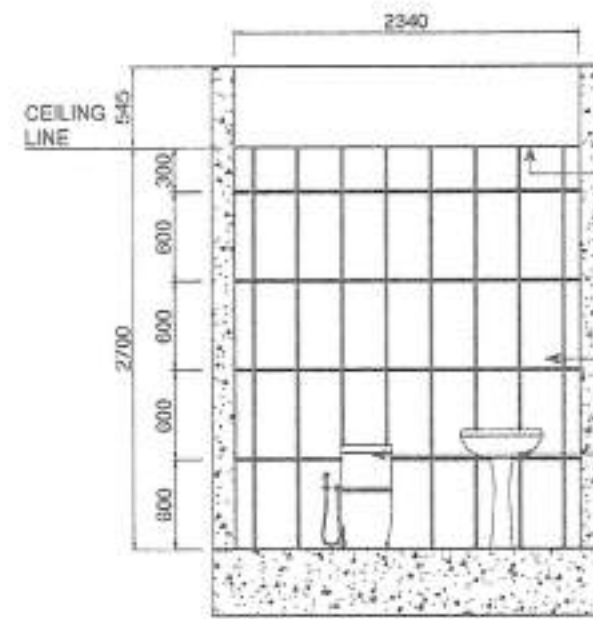

INTERIOR SECTION A
SCALE: 1:50 mtrs

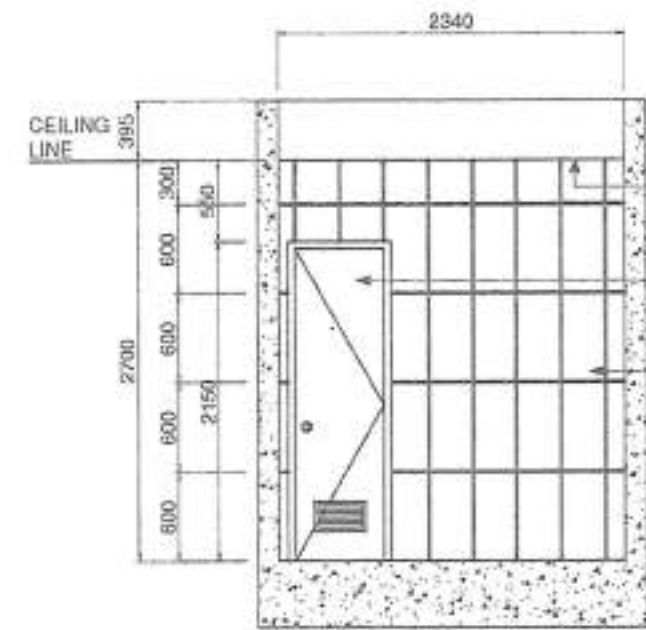


INTERIOR SECTION C
SCALE: 1:50 mtrs

FOR DROP CEILING, USE 3.5mm THK X 1" X 2" METAL FURRING FOR THE FRAME AND FIBER CEMENT BOARD FOR THE COVERING

REFER TO SCHEDULE OF DOORS & WINDOWS

6mm x 300mm X 600 mm WALL TILES, VERTICAL LAYOUT, DESIGN & COLOR - FOR ARCHITECT'S APPROVAL

PEDESTAL LAVATORY AND OTHER FIXTURES ARE SUBJECT FOR APPROVAL OF THE ARCHITECT

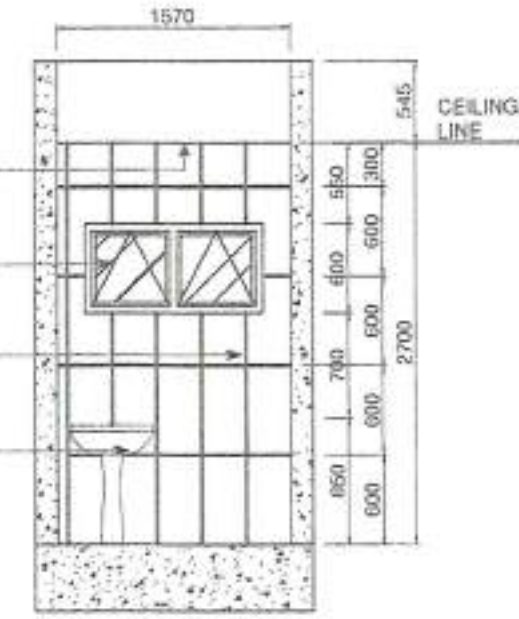


INTERIOR SECTION B
SCALE: 1:50 mtrs

FOR DROP CEILING, USE 3.5mm THK X 1" X 2" METAL FURRING FOR THE FRAME AND FIBER CEMENT BOARD FOR THE COVERING

REFER TO SCHEDULE OF DOORS & WINDOWS


6mm x 300mm X 600 mm WALL TILES, VERTICAL LAYOUT, DESIGN & COLOR - FOR ARCHITECT'S APPROVAL

WATER CLOSET AND OTHER FIXTURES ARE SUBJECT FOR APPROVAL OF THE ARCHITECT

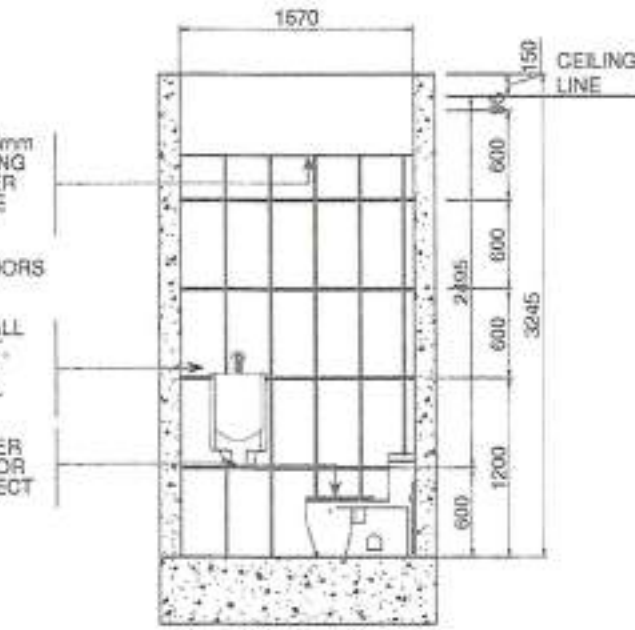


INTERIOR SECTION D
SCALE: 1:50 mtrs


	DESIGNED BY: ARCH. JOSEPH ANDREW L. BAHAL UAP UNIVERSITY ARCHITECT	PROJECT TITLE: RENOVATION OF COLLEGE OF HOME ECONOMICS LABORATORY, FUNCTION ROOM WITH PROVISION FOR FURNITURES AND FIXTURES	REQUISITIONER: DR. LUCIA M. SANTOS, RND DEAN, COLLEGE OF HOME ECONOMICS	RECOMMENDING APPROVAL: ARCH. JOSEPH ANDREW L. BAHAL UAP DIRECTOR OF PHYSICAL PLANT AND ENGINEERING SERVICES	RECOMMENDING APPROVAL: DR. JOSE LUIS D. MADROAL VICE PRESIDENT FOR ADMIN AND FINANCE	APPROVED BY: DR. MA. CARLA A. OCHOTORENA VICE PRESIDENT	SHEET CONTENTS: COMMON TOILET PLAN INTERIOR SECTIONS A, B, C & D TILE LAYOUT DRAWN BY: MR. RICO MR. SPANSON	SHEET NO. A13 1336	
--	--	--	---	---	--	---	---	---	--

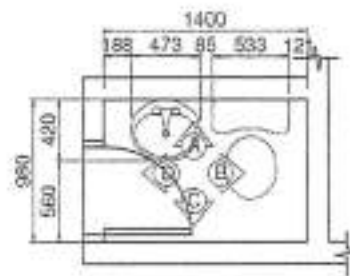

COMMON TOILET PLAN
SCALE: 1:50 mtrs

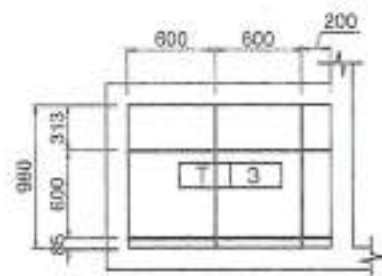

TILE LAYOUT
SCALE: 1:50 mtrs

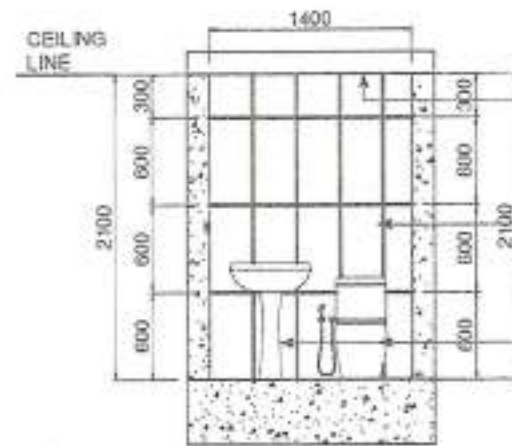


INTERIOR SECTION A
SCALE: 1:50 mtrs

FOR DROP CEILING, USE 3.5mm THK X 1" X 2" METAL FURRING FOR THE FRAME AND FIBER CEMENT BOARD FOR THE COVERING

6mm x 300mm X 600 mm WALL TILES, VERTICAL LAYOUT, DESIGN & COLOR - FOR ARCHITECT'S APPROVAL

WATERCLOSET AND OTHER FIXTURES ARE SUBJECT FOR APPROVAL OF THE ARCHITECT

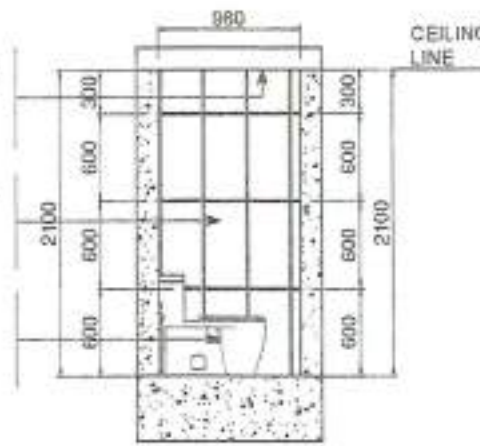

INTERIOR SECTION B
SCALE: 1:50 mtrs




INTERIOR SECTION C
SCALE: 1:50 mtrs

FOR DROP CEILING, USE 3.5mm THK X 1" X 2" METAL FURRING FOR THE FRAME AND FIBER CEMENT BOARD FOR THE COVERING

6mm x 300mm X 600 mm WALL TILES, VERTICAL LAYOUT, DESIGN & COLOR - FOR ARCHITECT'S APPROVAL



REFER TO SCHEDULE OF DOORS & WINDOWS

PEDESTAL LAVATORY AND OTHER FIXTURES ARE SUBJECT FOR APPROVAL OF THE ARCHITECT

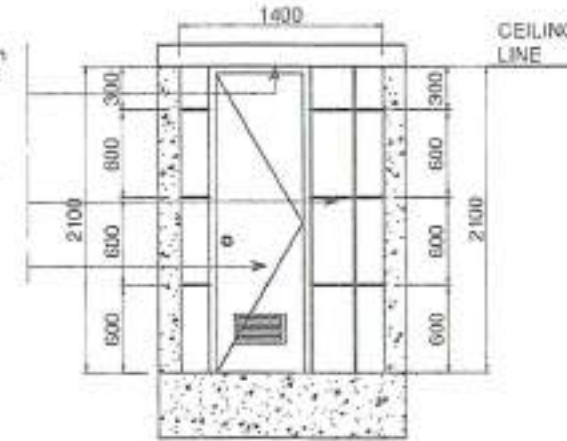




INTERIOR SECTION D
SCALE: 1:50 mtrs

	DESIGNED BY: ARCH. JOSEPH ANDREW L. SAHIALUAP UNIVERSITY ARCHITECT	PROJECT TITLE: RENOVATION OF COLLEGE OF HOME ECONOMICS LABORATORY, FUNCTION ROOM WITH PROVISION FOR FURNITURES AND FIXTURES	REQUISITIONER: DR. LUCIA M. SANTOS, RND DEAN, COLLEGE OF HOME ECONOMICS	RECOMMENDING APPROVAL: ARCH. JOSEPH ANDREW L. SAHIALUAP DIRECTOR OF PHYSICAL PLANT AND ENGINEERING SERVICES	RECOMMENDING APPROVAL: DR. JOSEITO D. MADROÑAL VICE PRESIDENT FOR ADMIN. AND FINANCE	APPROVED BY: DR. MA. CARINA A. OCHOTORENA WMA PRESIDENT	SHEET CONTENTS: COMMON TOILET PLAN INTERIOR SECTION A, B, C TILE LAYOUT DESIGNED BY: ARCH. JOSEPH ANDREW L. SAHIALUAP	SHEET NO. A14 1436	
--	--	---	---	---	--	---	--	---	--



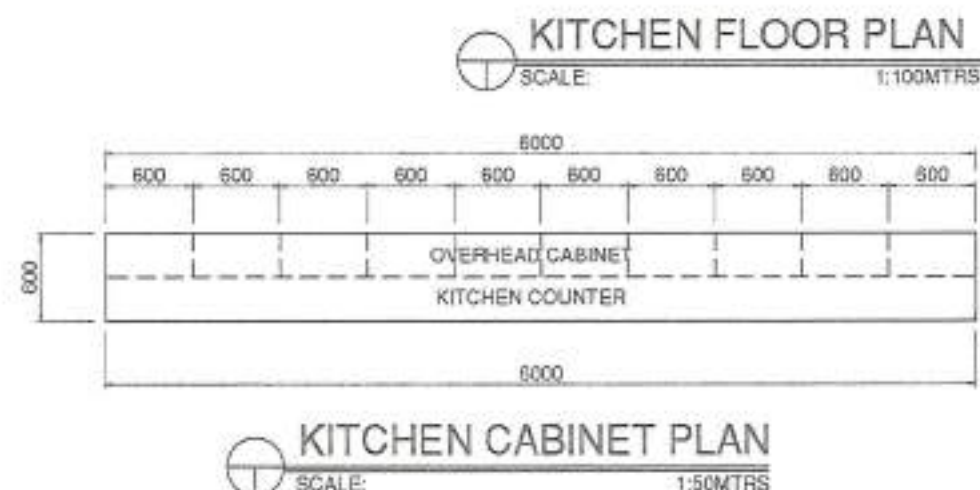
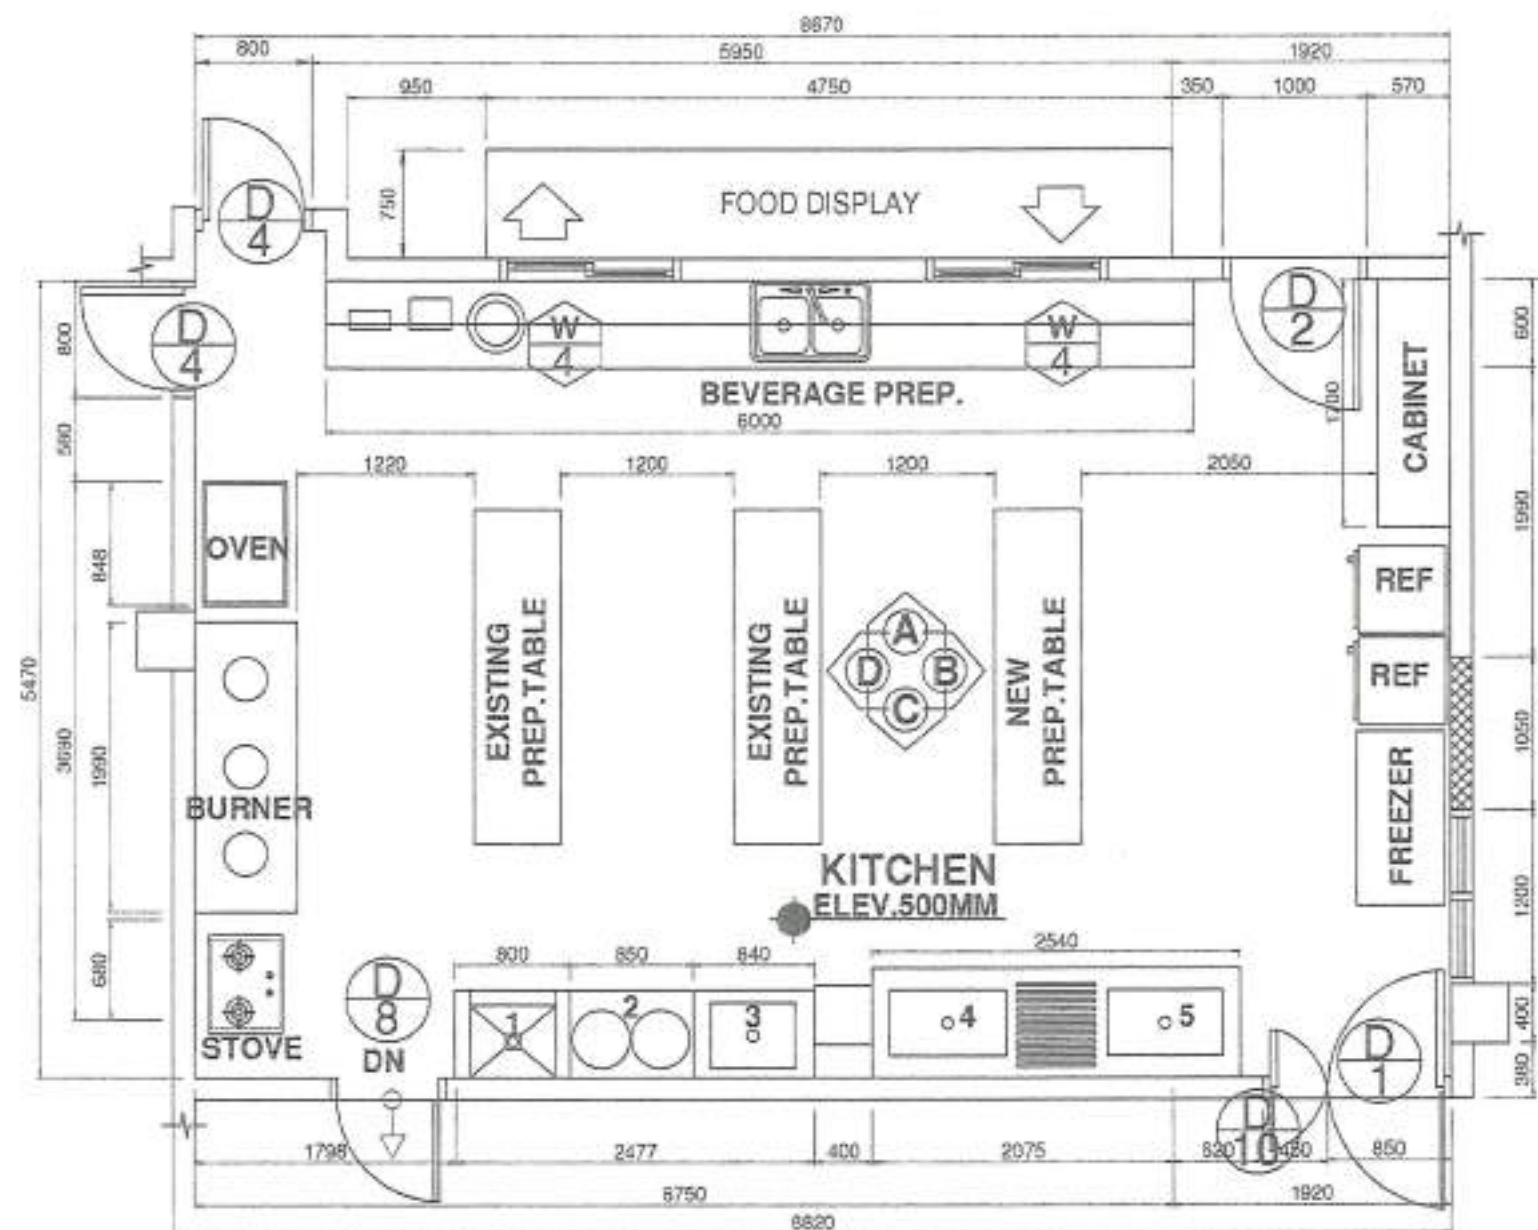


KITCHEN LEGEND:


1. FLOOR MOUNTED UTILITY SINK (MOP & CLEANING SINK)
2. STAINLESS STEEL RUBBISH BINS
3. UNDERMOUNT POTS & PANS SINK
4. DISHWASHING SINK (PLATES & TRAYS)
5. SS SINK (GLASS & CUTLIERIES)

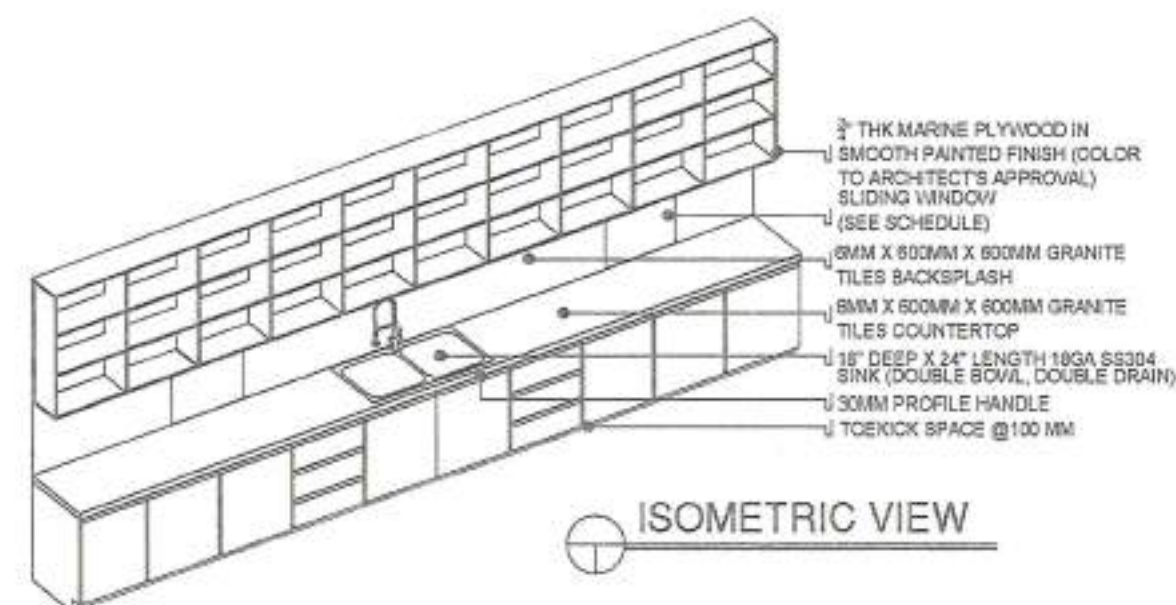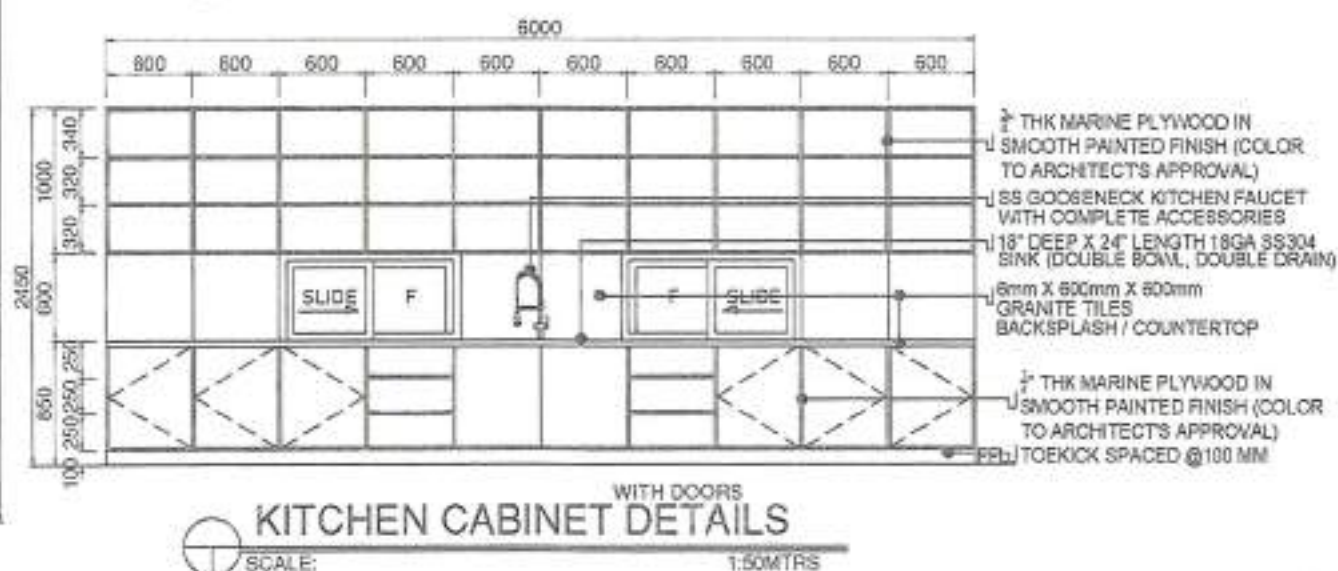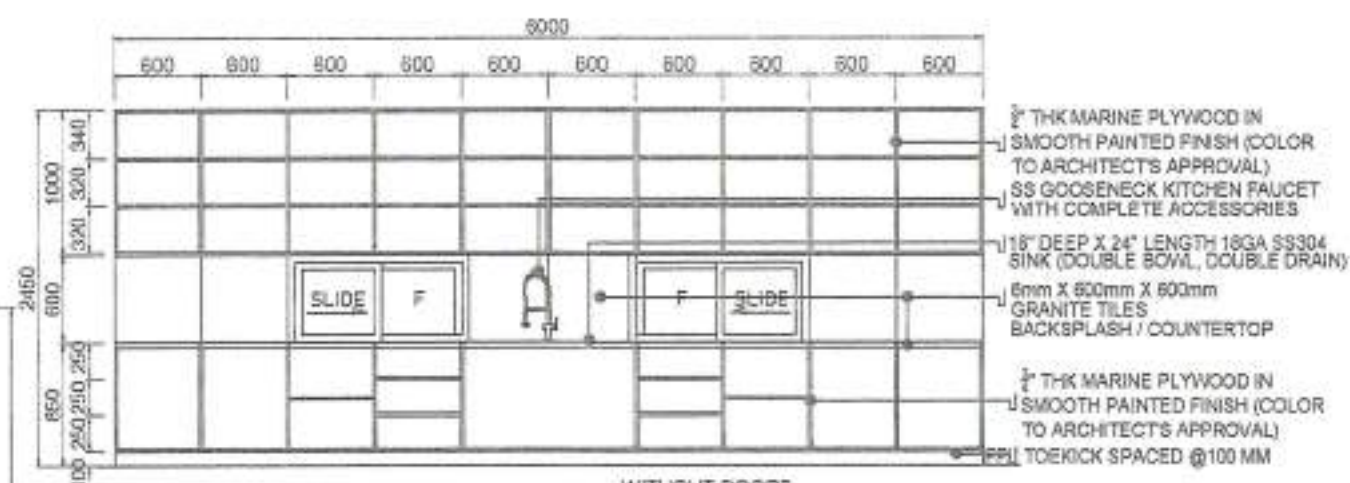

	DESIGNED BY:	PROJECT TITLE:	REQUISITIONER:	RECOMMENDING APPROVAL:	RECOMMENDING APPROVAL:	APPROVED BY:	SHEET CONTENTS:	SHEET NO.:	STARS
	ARCH. JOSEPH ANDREW L. SAHIAL, UAP UNIVERSITY ARCHITECT PRC: 0110577 PIR: 226291 TIN: 425-013-228	RENOVATION OF COLLEGE OF HOME ECONOMICS LABORATORY, FUNCTION ROOM WITH PROVISION FOR FURNITURES AND FIXTURES LOCATION: WING 1 OF 1, BAYANAN, ZAMBANGA CITY	DR. LUISA M. SANTOS, RND DEAN, COLLEGE OF HOME ECONOMICS	ARCH. JOSEPH ANDREW L. SAHIAL, UAP DIRECTOR OF PHYSICAL PLANT AND ENGINEERING SERVICES PRC: 0012577 PIR: 226291 TIN: 425-013-228	DR. JOSELO D. MADROÑAL VICE PRESIDENT FOR ADMIN. AND FINANCE	DR. MA. CARLA A. OCHOTORENA WMA PRESIDENT	KITCHEN FLOOR PLAN KITCHEN INTERIOR SECTION DETAILS DRAWN BY: [Signature] AT: REGO	A15 1536	

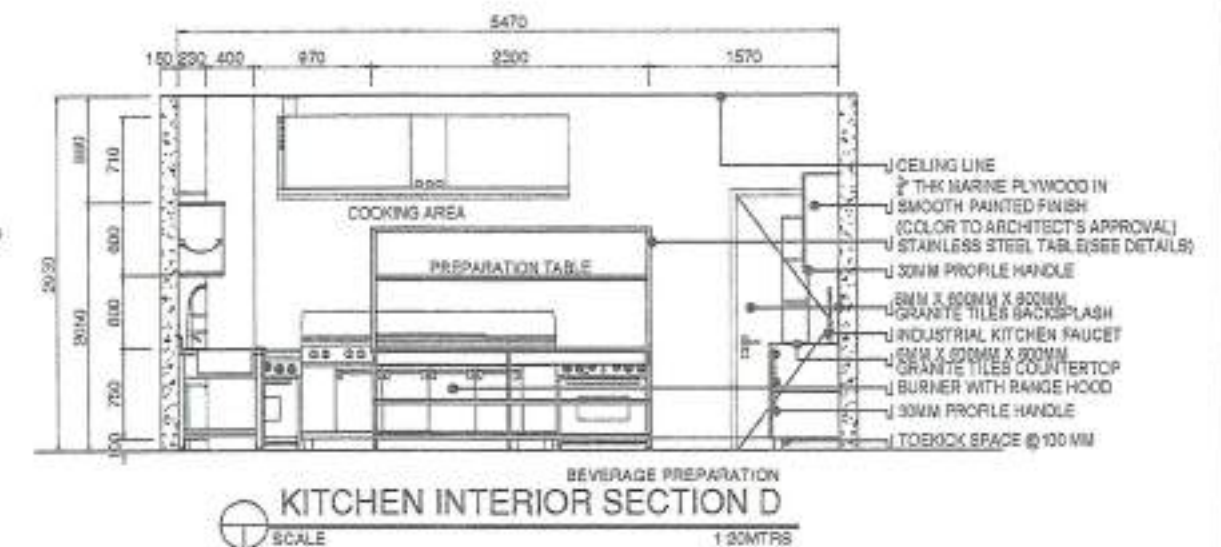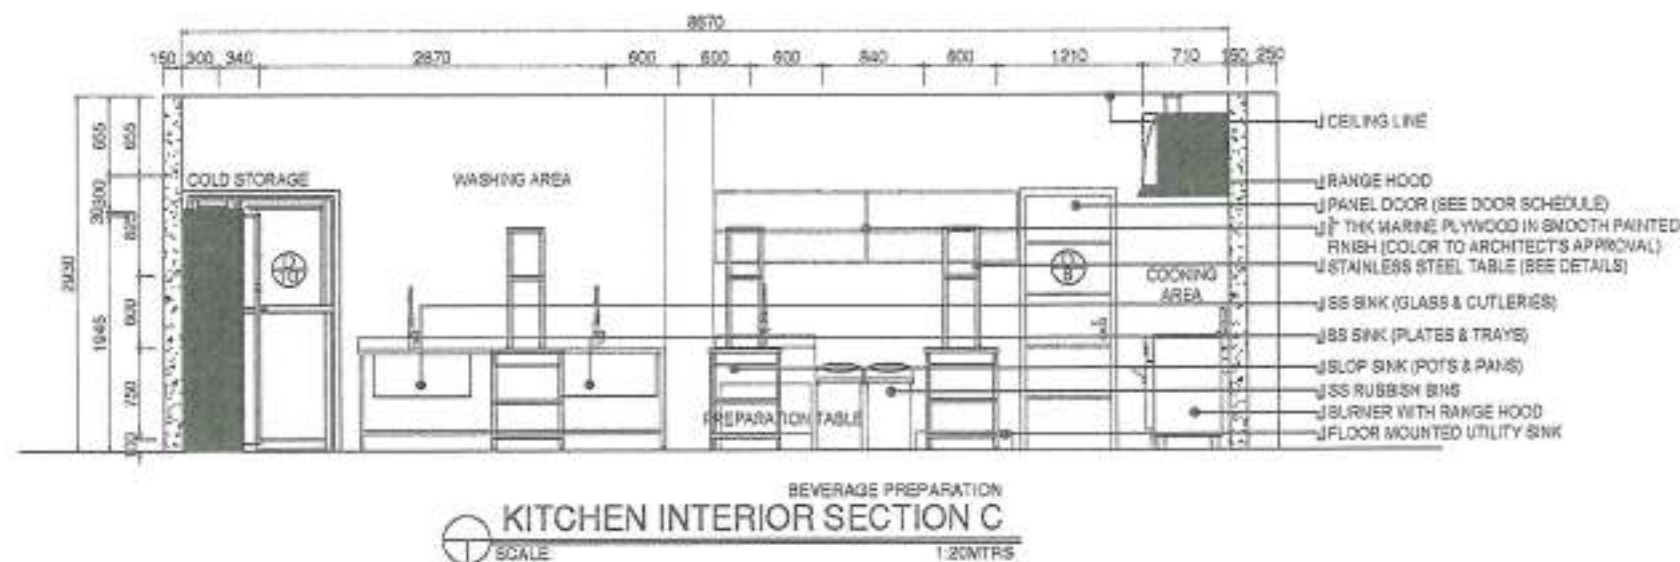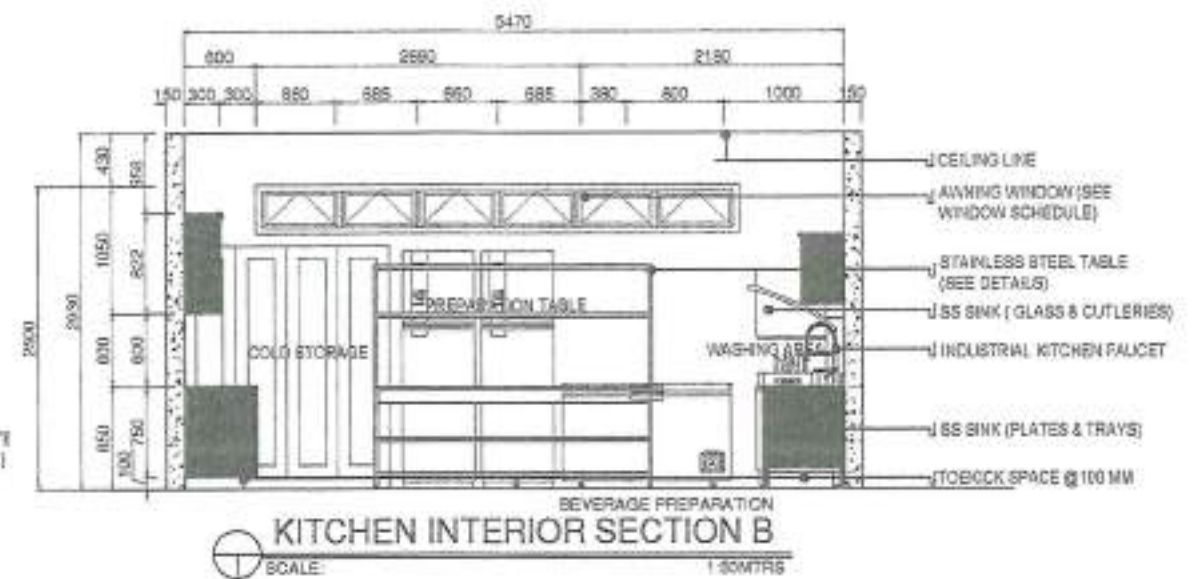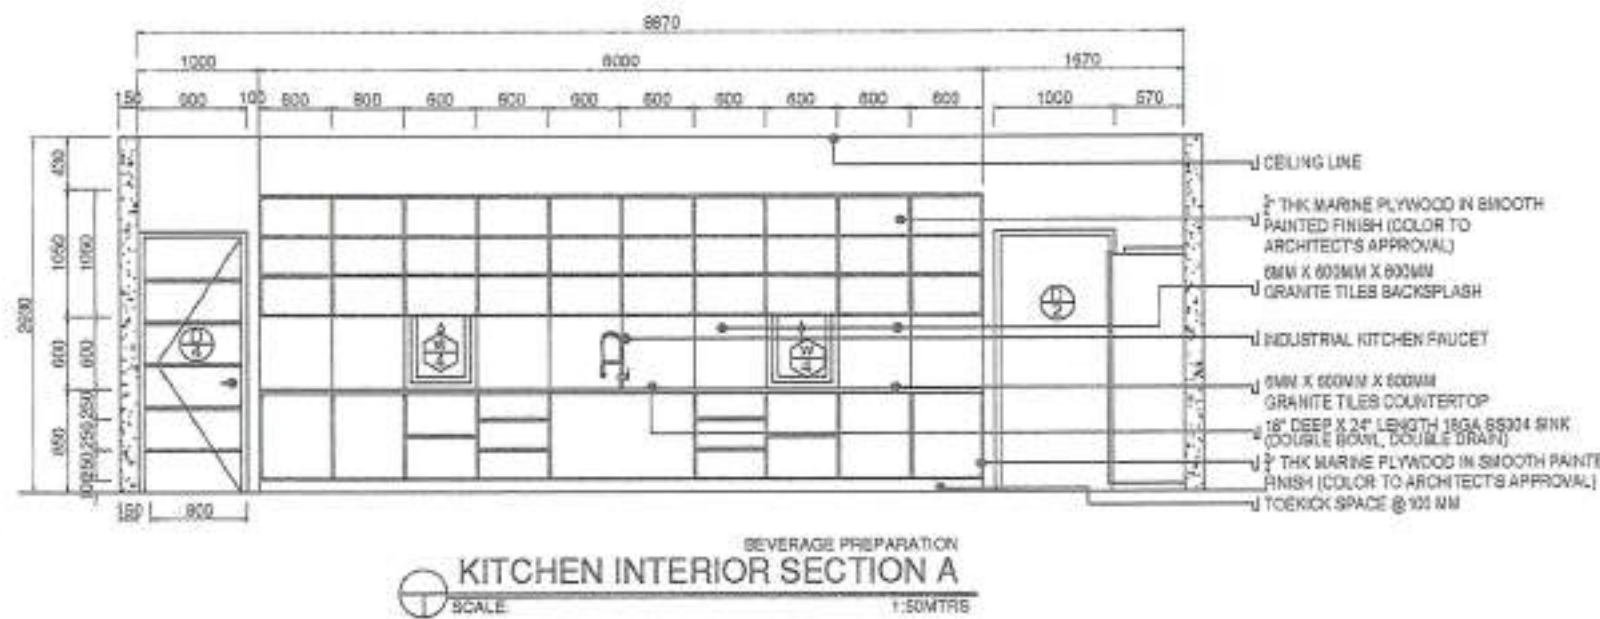


	DESIGNED BY: ARCH. JOSEPH ANDREW L. SAHIAL, UAP UNIVERSITY ARCHITECT	PROJECT TITLE: RENOVATION OF COLLEGE OF HOME ECONOMICS LABORATORY, FUNCTION ROOM WITH PROVISION FOR FURNITURES AND FIXTURES	REQUISITIONER: DR. LUCIO M. SANTOS, RND DEAN, COLLEGE OF HOME ECONOMICS	RECOMMENDING APPROVAL: ARCH. JOSEPH ANDREW L. SAHIAL, UAP DIRECTOR OF PHYSICAL PLANT AND ENGINEERING SERVICES	RECOMMENDING APPROVAL: DR. JOSE LITO D. MADROAL VICE PRESIDENT FOR ADMIN AND FINANCE	APPROVED BY: DR. MA. CARLA A. OCHOTORENA UAP PRESIDENT	SHEET CONTENTS: KITCHEN INTERIOR SECTION DETAILS DRAWN BY: ARL REQO ARL REQO	SHEET NO. A16 1636	
--	--	--	---	---	--	--	--	---	--

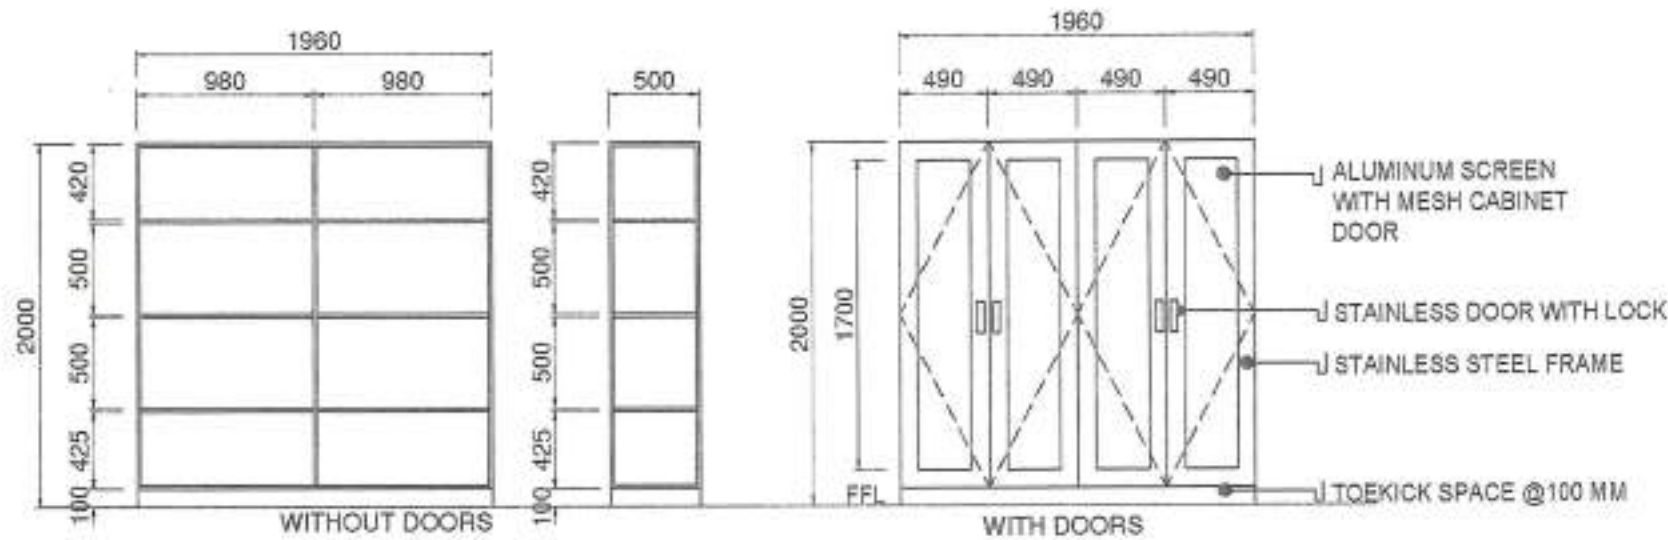


KITCHEN CABINET DETAILS
SCALE: 1:20MTRS



ISOMETRIC VIEW

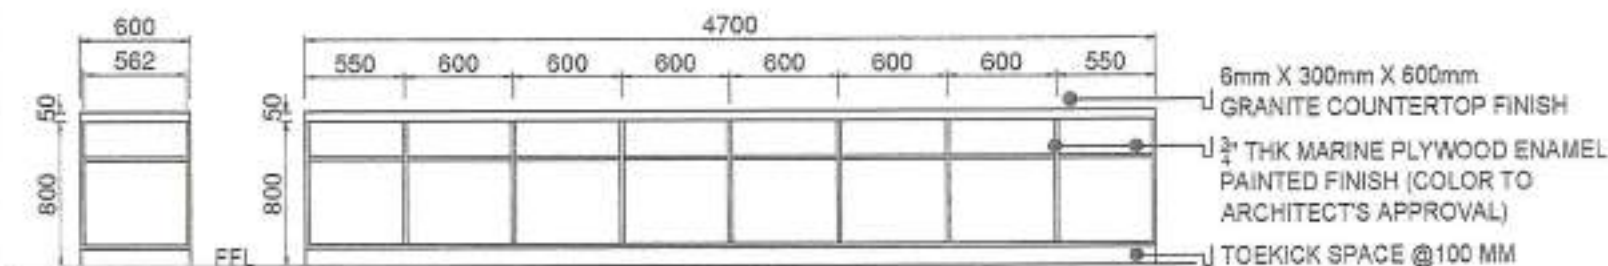


FOOD DISPLAY CABINET DETAILS
SCALE: 1:50MTRS

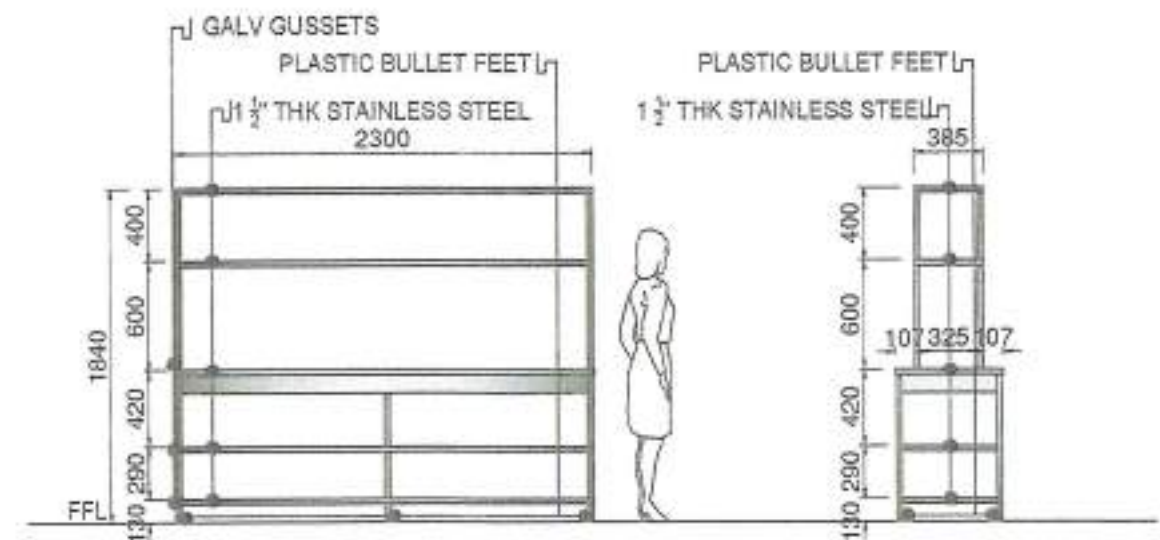

STAINLESS STEEL TABLE DETAILS
SCALE: 1:20MTRS


	DESIGNED BY: ARCH. JOSEPH ANDREW L. SAHIA, UAP UNIVERSITY ARCHITECT	PROJECT TITLE: RENOVATION OF COLLEGE OF HOME ECONOMICS LABORATORY, FUNCTION ROOM WITH PROVISION FOR FURNITURES AND FIXTURES	REQUISITIONER: DR. LUCIA M. SANTOS, RND DEAN, COLLEGE OF HOME ECONOMICS	RECOMMENDING APPROVAL: ARCH. JOSEPH ANDREW L. SAHIA, UAP DIRECTOR OF PHYSICAL PLANNING AND ENGINEERING SERVICES	RECOMMENDING APPROVAL: DR. JOSE LITO D. MADRIGAL VICE PRESIDENT FOR ADMIN AND FINANCE	APPROVED BY: DR. MA. CARLA A. OCHOTORENA VICE PRESIDENT	SHEET CONTENTS: FOOD DISPLAY CABINET STAINLESS STEEL TABLE DESIGNED BY: AR. REGO	SHEET NO.: A18 1836	
--	--	--	--	---	---	--	---	----------------------------------	--

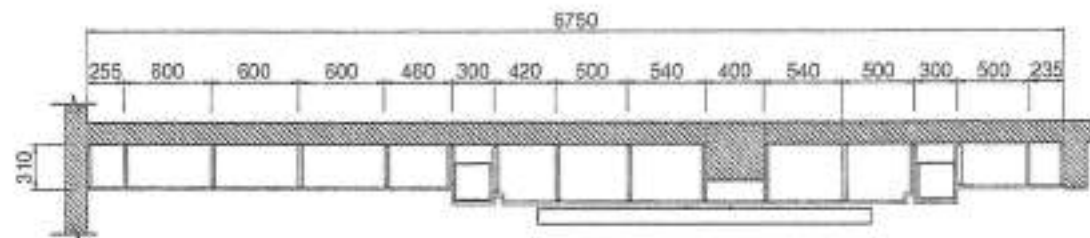


PLAN

GENERAL NOTES:

- PROVISION FOR 100" SMART BOARD FOR FUNCTION ROOM
- USE 0.5mm THK X 32mm X 92mm X 3m LENGTH GALVANIZED VERTICAL & HORIZONTAL METAL STUDS FOR SMART BOARD FALSE WALLS
- USE 25mm X 165mm X 2900mm LAMINATED FLUTED PANEL IN BROWN WOOD
- USE 3/4"thk x 4' x 8' WOOD LAMINATED BOARD

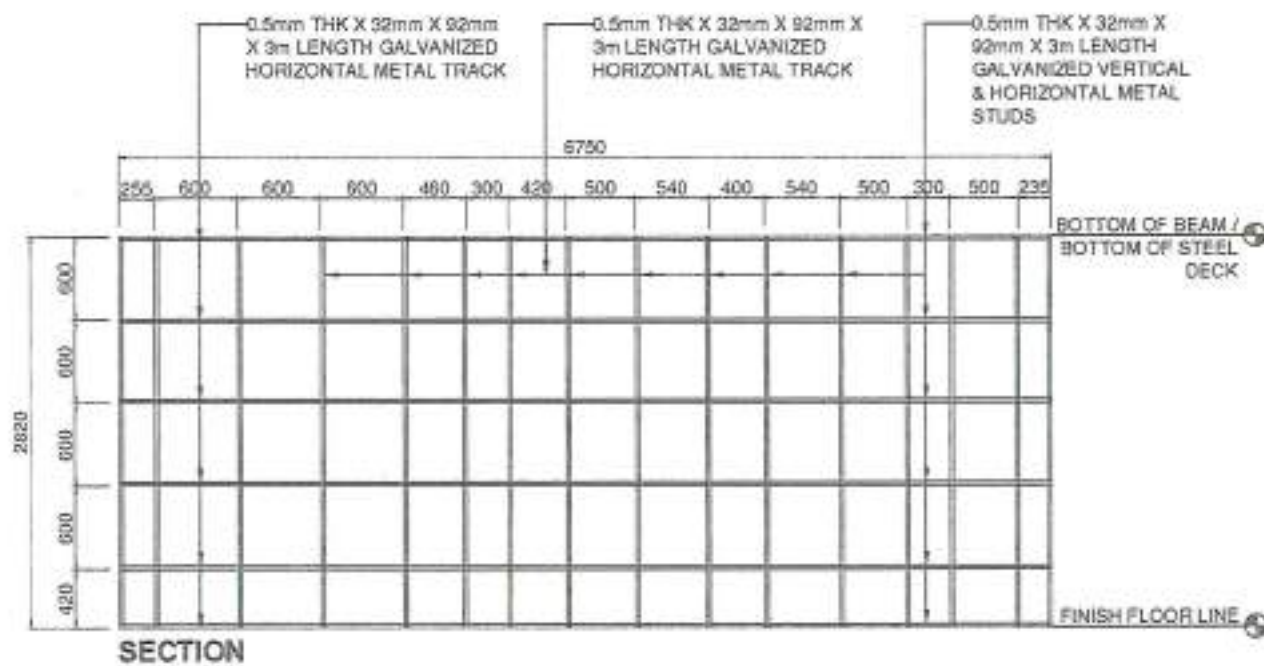


SECTION

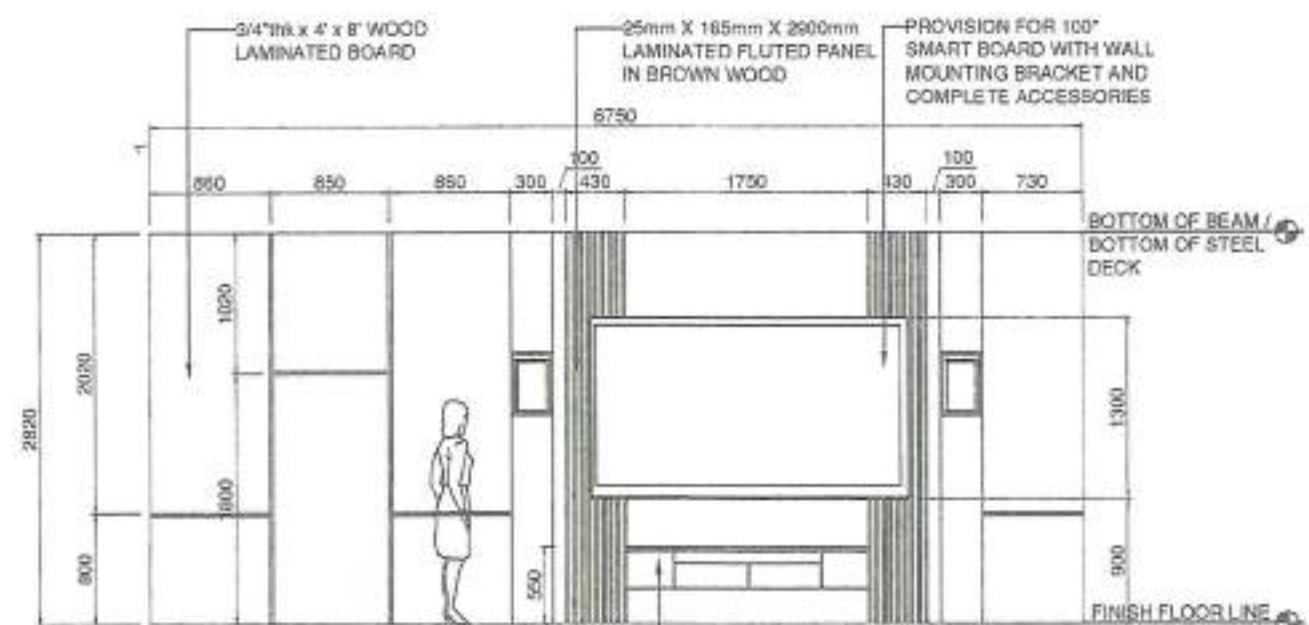


ELEVATION


FALSE WALL FOR SMART BOARD DETAILS
SCALE: 1:50MTRS

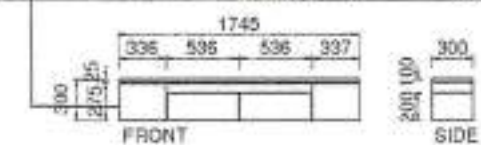


	DESIGNED BY: ARCH. JOSEPH ANDREW L. SAHJAL, UAP UNIVERSITY ARCHITECT	PROJECT TITLE: RENOVATION OF COLLEGE OF HOME ECONOMICS LABORATORY, FUNCTION ROOM WITH PROVISION FOR FURNITURES AND FIXTURES	REQUESTOR: DR. LUCIA M. SANTOS, RND DEAN, COLLEGE OF HOME ECONOMICS	RECOMMENDING APPROVAL: ARCH. JOSEPH ANDREW L. SAHJAL, UAP DIRECTOR OF PHYSICAL PLANT AND ENGINEERING SERVICES	RECOMMENDING APPROVAL: DR. JOSE LITO D. MADRORAL VICE PRESIDENT FOR ADMIN AND FINANCE	APPROVED BY: DR. MA. CARLA A. OCHOTORENA VISE PRESIDENT	SHEET CONTENTS: FALSE WALL FOR SMART BOARD DETAILS	SHEET NO. A19 1936	STARS WUJ
PRG: 0010577	PTR: 2020201	TIN: 405-013-201	LOCATION: WMSU LOT 1, BALIWAN, MANILA CITY	PRG: 0010577	PTR: 2020201	TIN: 405-013-201	AR: RREGO		

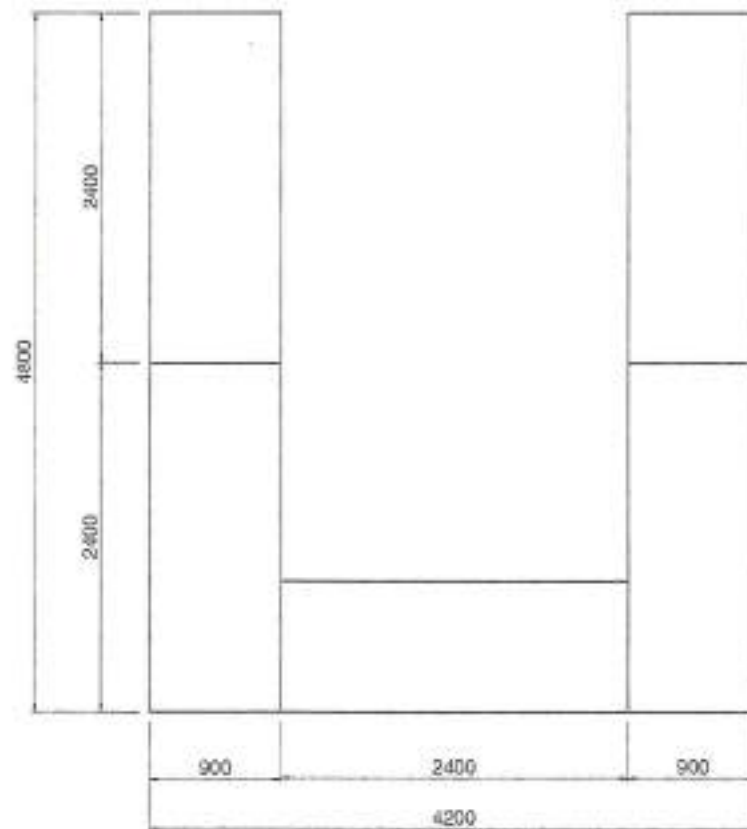


CONFERENCE TABLE DETAILS
SCALE: 1:50MTRS

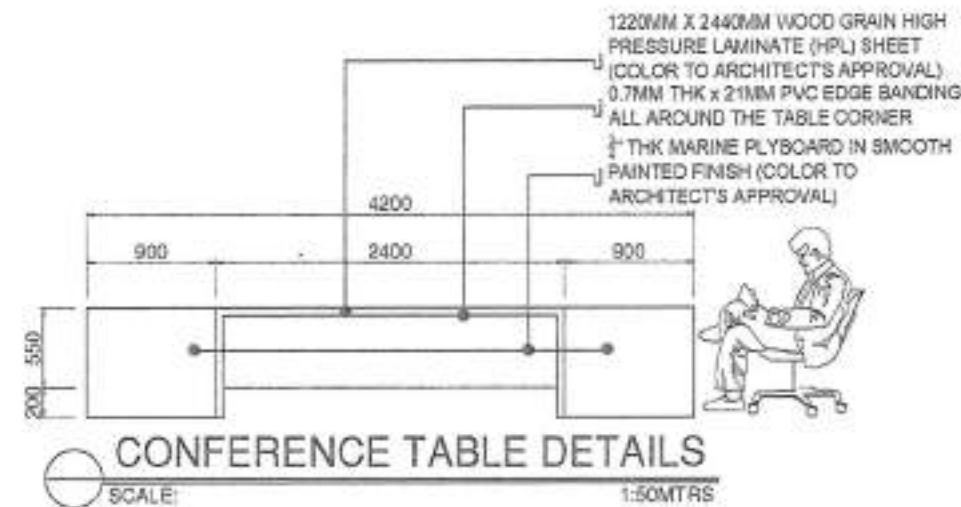


CONFERENCE TABLE DETAILS
SCALE: 1:50MTRS

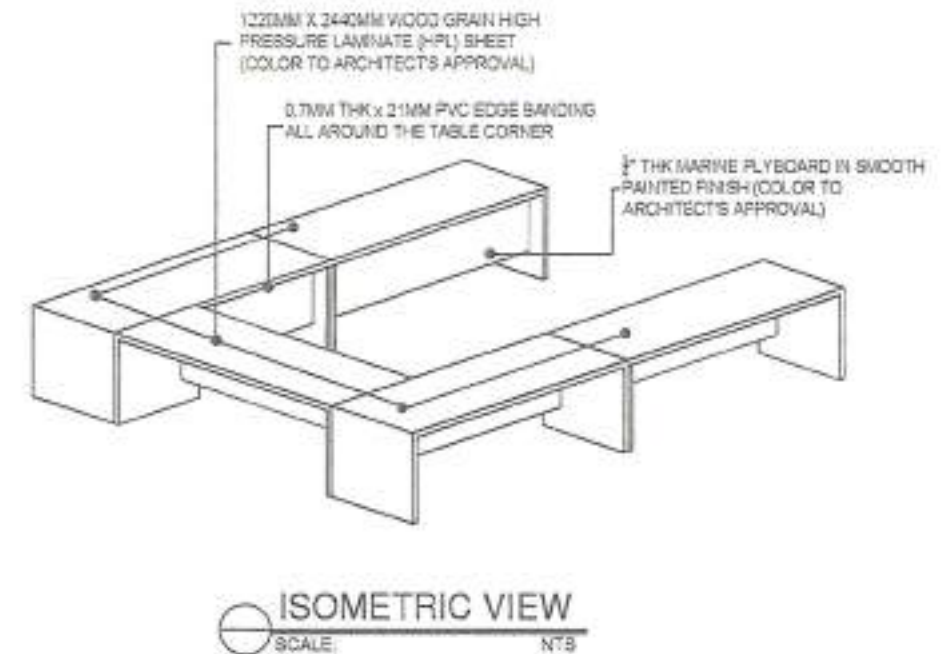


ISOMETRIC VIEW
SCALE: NTS

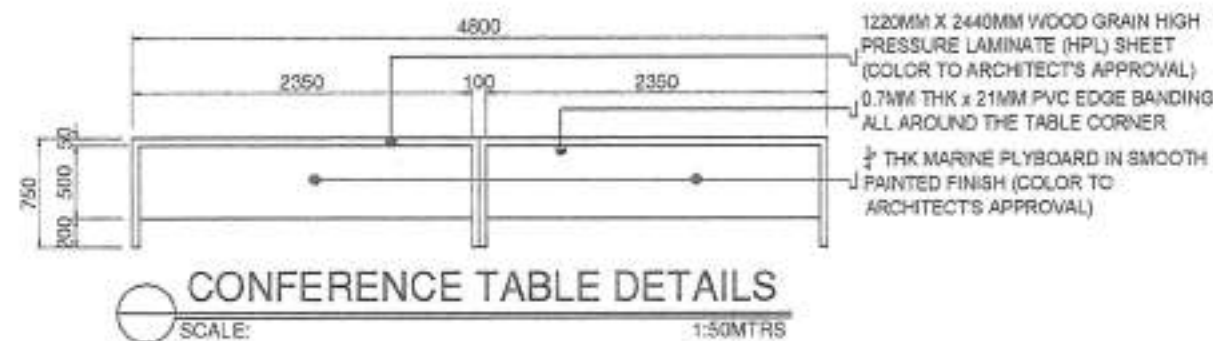

CONFERENCE TABLE DETAILS
SCALE: 1:50MTRS

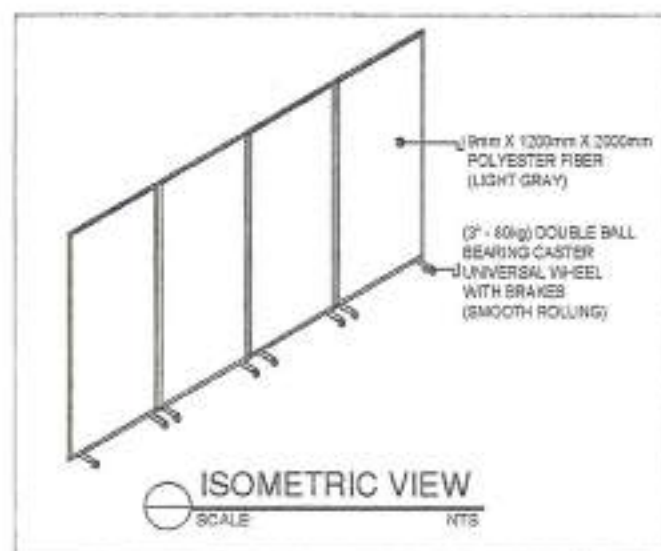


ISOMETRIC VIEW
SCALE: NTS

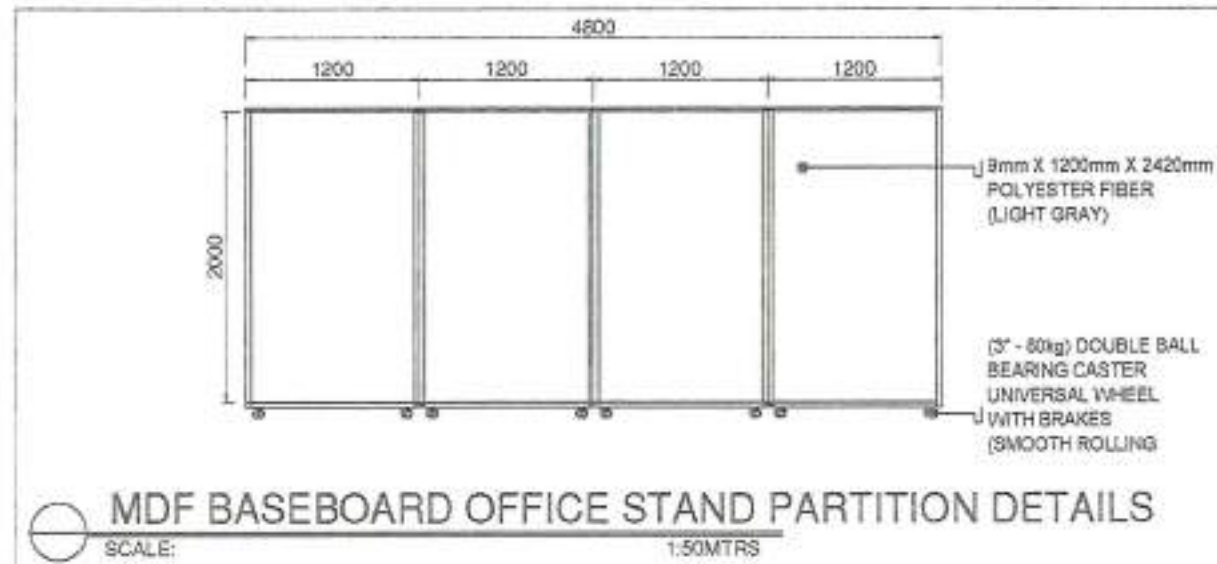


MDF BASEBOARD OFFICE STAND PARTITION DETAILS
SCALE: 1:50MTRS

- 380mm WIDE X 450mm DEEP X 1850mm HIGH
- 0.6mm COLD-ROLLED STEEL SHEET IN POWDER COATED FINISH (COLOR TO ARCHITECT'S APPROVAL)
- 18 GAUGE METAL DOORS W/ LOUVER VENT AND 18 GAUGE REINFORCED CHANNEL FRAME
- STAINLESS STEEL RECESSED HANDLE WITH PADLOCK





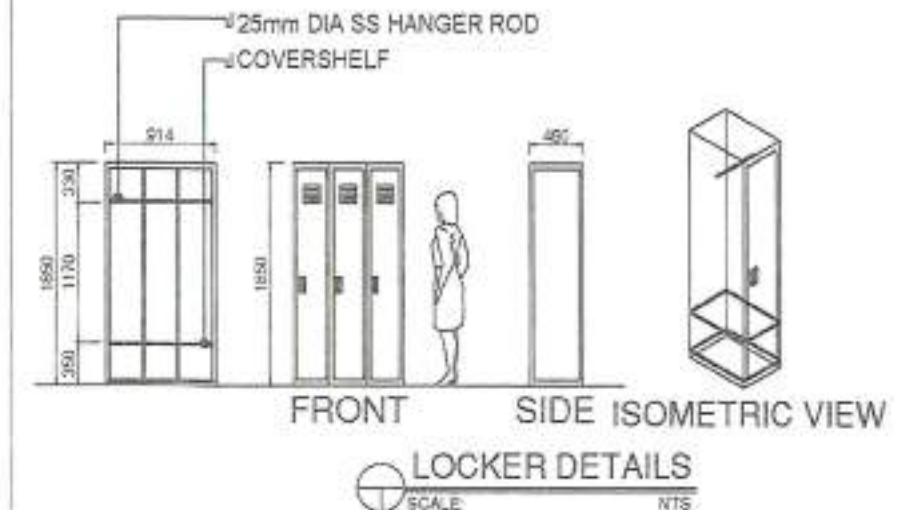


LOCKER DETAILS
SCALE: NTS


	DESIGNED BY: ARCH. JOSEPH ANDREW L. SAHIAJ UAP UNIVERSITY ARCHITECT PRC: 0010577 PIR: 2520251 TIN: 445-010-225	PROJECT TITLE: RENOVATION OF COLLEGE OF HOME ECONOMICS LABORATORY, FUNCTION ROOM WITH PROVISION FOR FURNITURES AND PICTURES LOCATION: WING LOT 1, BALUNASAN ZAMBONGA CITY	REQUISITIONER: DR. LUCIA M. SANTOS, RND DEAN, COLLEGE OF HOME ECONOMICS	RECOMMENDING APPROVAL: ARCH. JOSEPH ANDREW L. SAHIAJ UAP DIRECTOR OF PHYSICAL PLANT AND ENGINEERING SERVICES PRC: 0010577 PIR: 2520251 TIN: 445-010-225	RECOMMENDING APPROVAL: DR. JOSE LITO D. MADRORAL VICE PRESIDENT FOR ADMIN AND FINANCE	APPROVED BY: DR. MA. CARLA A. OCHOTORENA WING ARCHITECT	SHEET CONTENTS: CONFERENCE TABLE DETAILS OFFICE STAND PARTITION DETAILS LOCKER DETAILS DRAWN BY: AIL-REGIO	SHEET NO.: A20 20/36	
--	--	---	--	--	---	--	--	-----------------------------------	--

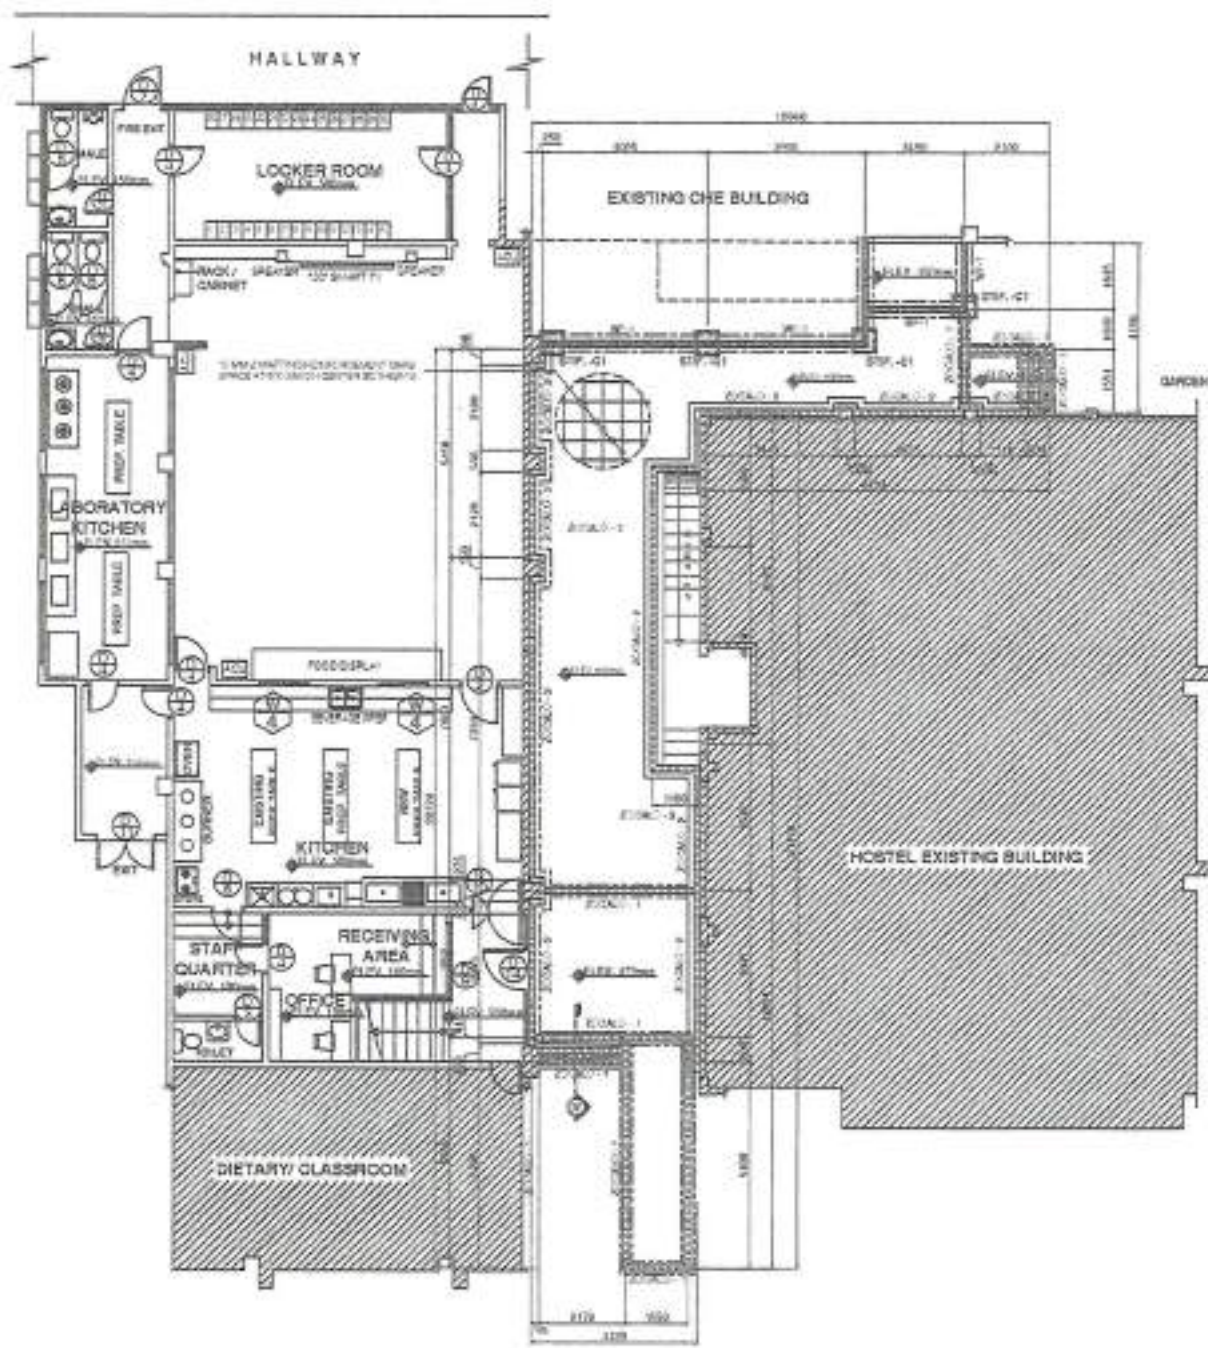


ENHANCEMENT OF CHE FOUNDATION PLAN
 SCALE: 1:150 MTRS

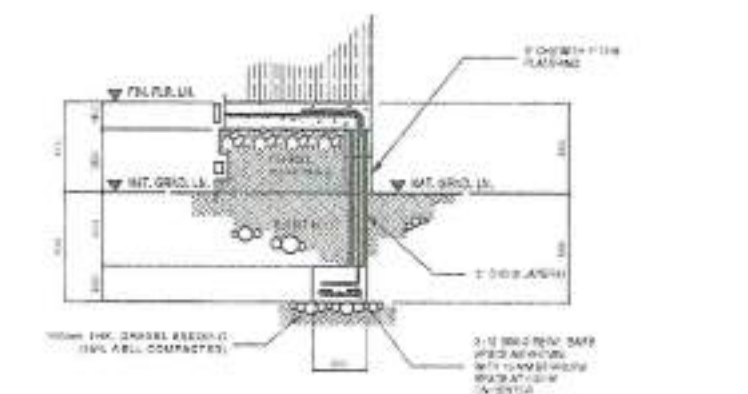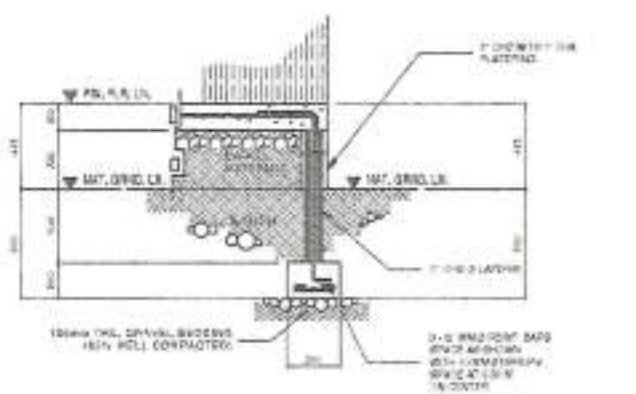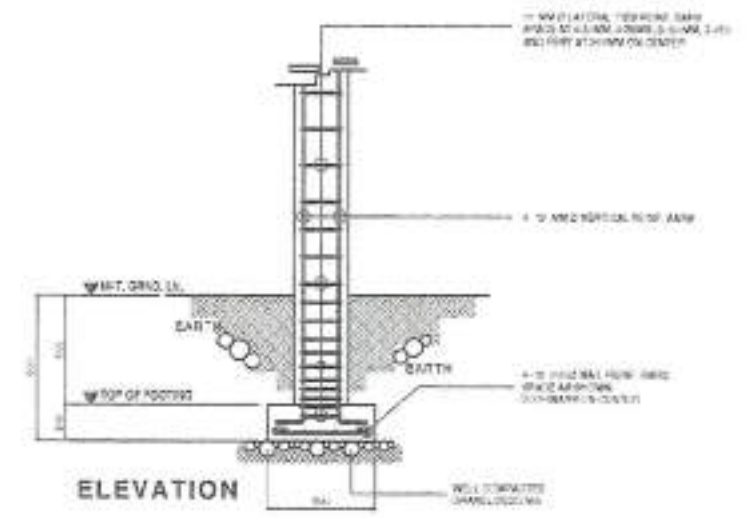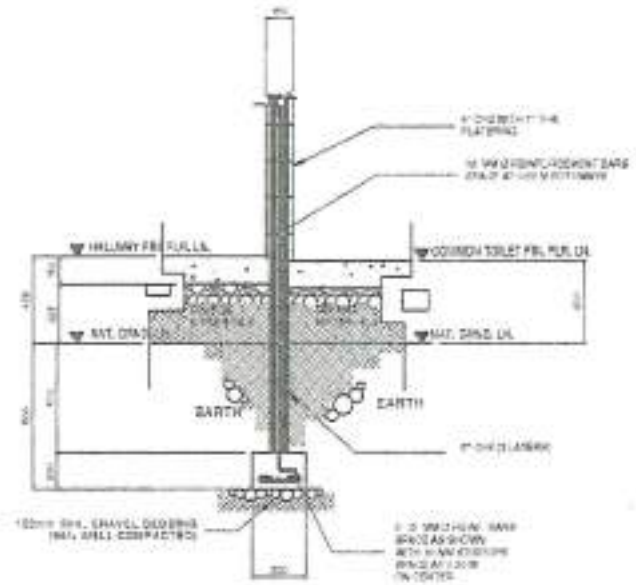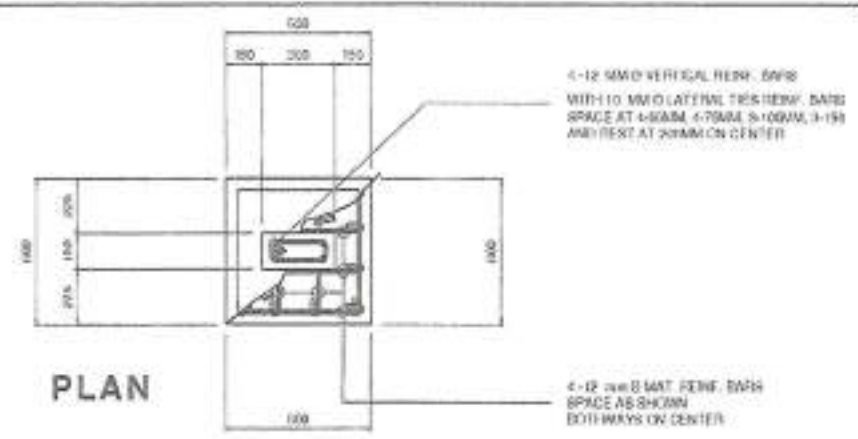


 DESIGNED BY: ENGR. ARMANDO M. LACOR, RPS, RCE ELECTRICAL ASSOCIATE PROJECT NO: 2017-01 DATE: 2017-01-17 LOCATION: WMRU LOT 1, BALANARAN, ZAMBANGALA CITY	PROJECT TITLE: RENOVATION OF COLLEGE OF HOME ECONOMICS LABORATORY, FUNCTION ROOM WITH PROVISION FOR FURNITURES AND FIXTURES	REQUISITIONER: DR. LUCIA M. SANTOS, RND DEAN, COLLEGE OF HOME ECONOMICS	RECOMMENDING APPROVAL: ARCH. JOSEPH ANDREW L. SARIAL, LAP DIRECTOR OF PHYSICAL PLANT AND ENGINEERING SERVICES	RECOMMENDING APPROVAL: DR. JOSELO D. MADRORAL VICE PRESIDENT FOR ADMIN AND FINANCE	APPROVED BY: DR. MA. CARLY A. OCHOTRENA WMRU PRESIDENT	SHEET CONTENTS: FOUNDATION PLAN STIF. - C1 DETAIL ZOCALO-1 DETAIL ZOCALO-2 DETAIL DRAFTED BY: REAGAN	SHEET NO. S01 2136	
--	---	--	--	---	---	---	--	---

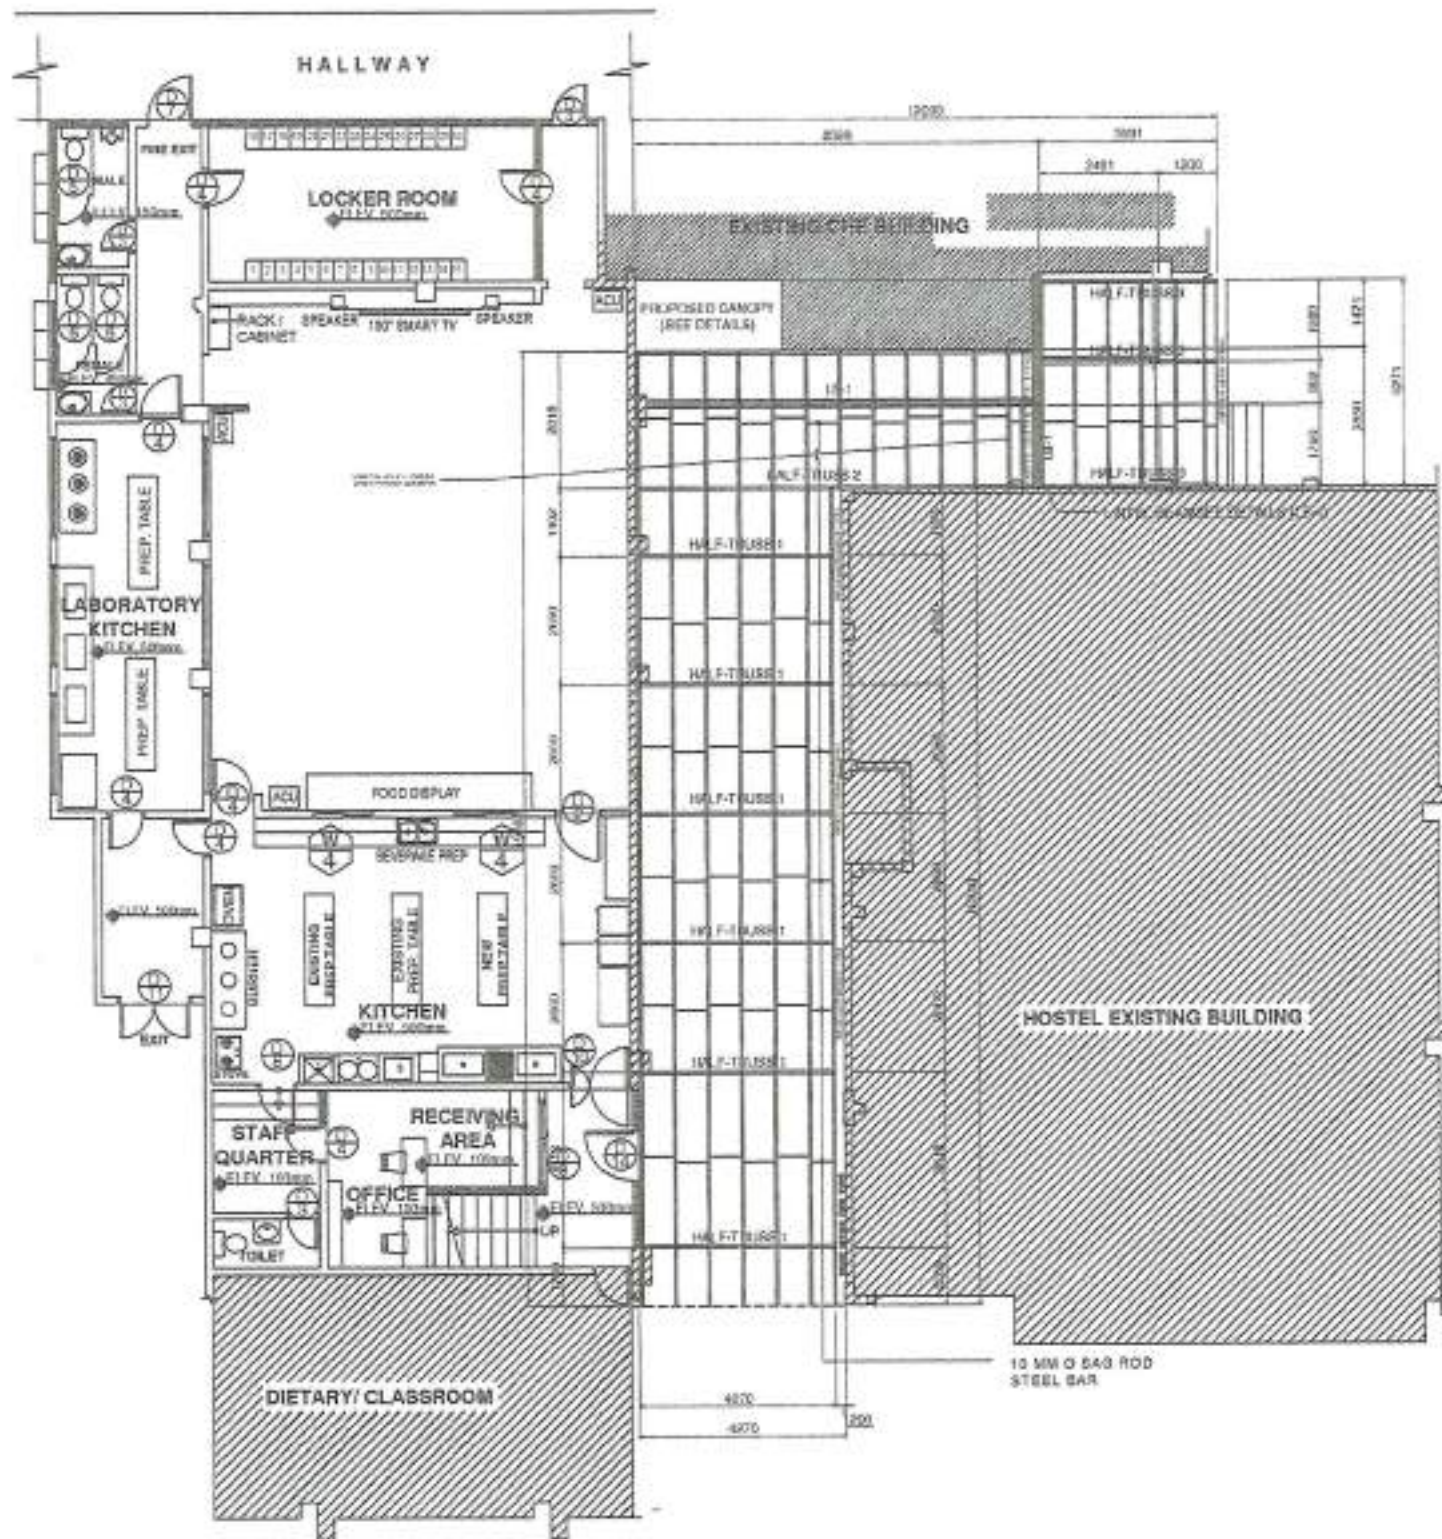


ENHANCEMENT OF CHE ROOF FRAMING PLAN

SCALE: 1:150MTRS

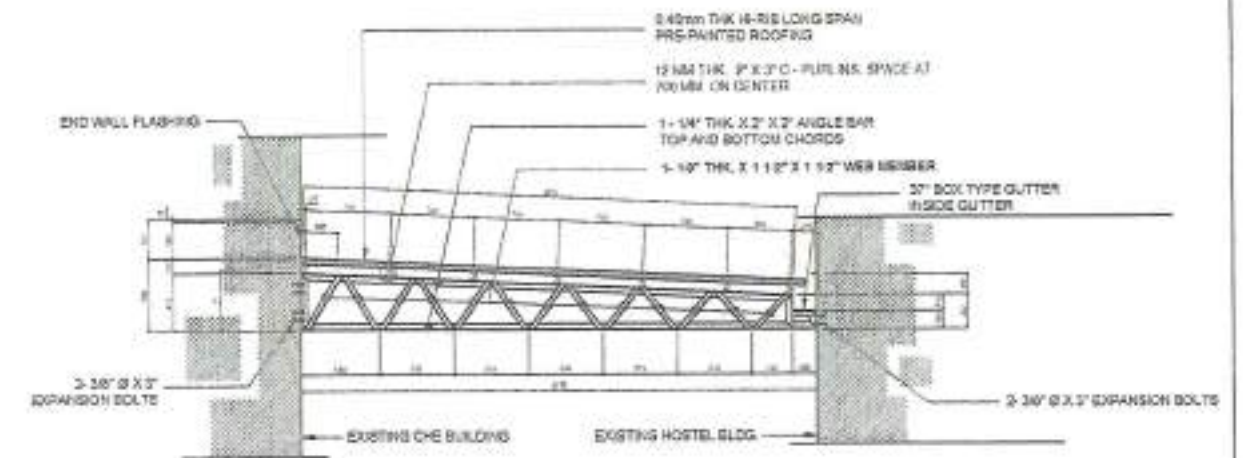


TYP. TRUSS - 1 DETAILS

SCALE: 1:20M

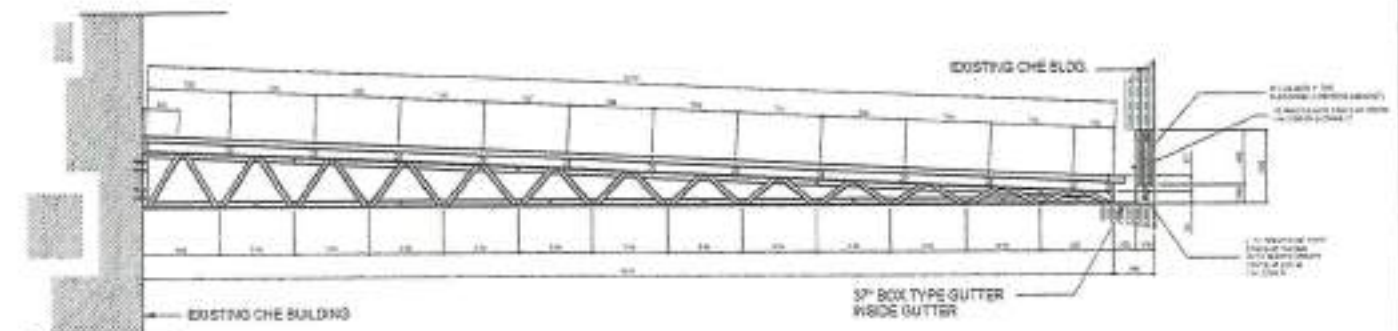


TYP. TRUSS - 2 DETAILS

SCALE: 1:20M

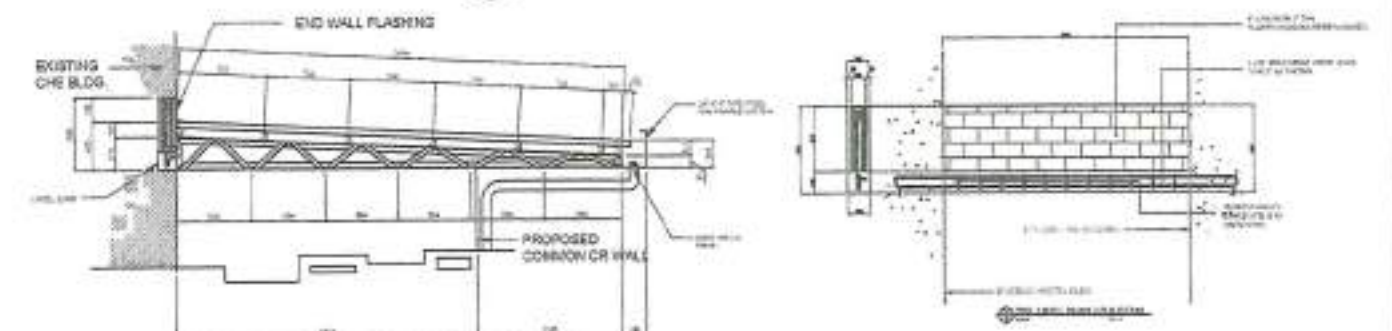

TYP. TRUSS - 3 DETAILS

SCALE: 1:20M

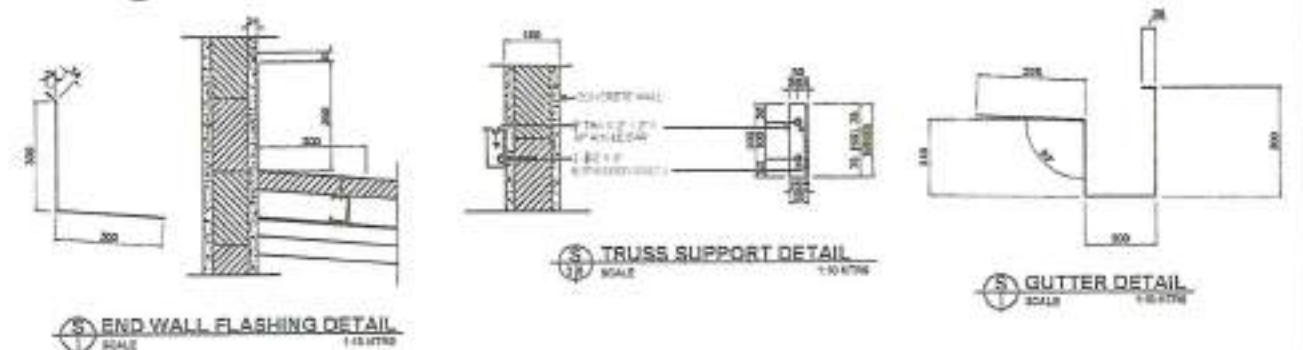

END WALL FLASHING DETAIL

SCALE: 1:15M

TRUSS SUPPORT DETAIL

SCALE: 1:10M

GUTTER DETAIL

SCALE: 1:10M

DESIGNED BY: ENGR. AHMED AMIN PROJECT TITLE: RENOVATION OF COLLEGE OF HOME ECONOMICS LABORATORY, FUNCTION ROOM WITH PROVISION FOR FURNITURES AND FIXTURES LOCATION: WIRU LOT 1, BALIWAN ZAMBANGA CITY	REQUISITIONER: DR. LUCAS M. SANTOS, RND RECOMMENDING APPROVAL: ARCH. JOSEPH ANDREW L. SAMALUAP RECOMMENDING APPROVAL: DR. JOSE LITO D. MACROGAL APPROVED BY: DR. MA. CARLA A. OCHOTORENA	PROJECT NO: 0014577 DATE: 2024-01-15 SCALE: 1:150MTRS	SHEET CONTENTS: TRUSS DETAILS, END WALL FLASHING DETAIL, TRUSS SUPPORT DETAIL, GUTTER DETAIL SHEET NO: S03 DATE: 2024-01-15	DESIGNED BY: ENGR. AHMED AMIN PROJECT TITLE: RENOVATION OF COLLEGE OF HOME ECONOMICS LABORATORY, FUNCTION ROOM WITH PROVISION FOR FURNITURES AND FIXTURES LOCATION: WIRU LOT 1, BALIWAN ZAMBANGA CITY	REVISIONS: 1. 01 2024-01-15 1:150MTRS 1:150MTRS 2. 02 2024-01-15 1:150MTRS 1:150MTRS 3. 03 2024-01-15 1:150MTRS 1:150MTRS 4. 04 2024-01-15 1:150MTRS 1:150MTRS 5. 05 2024-01-15 1:150MTRS 1:150MTRS 6. 06 2024-01-15 1:150MTRS 1:150MTRS 7. 07 2024-01-15 1:150MTRS 1:150MTRS 8. 08 2024-01-15 1:150MTRS 1:150MTRS 9. 09 2024-01-15 1:150MTRS 1:150MTRS 10. 10 2024-01-15 1:150MTRS 1:150MTRS
---	--	---	---	---	--

