



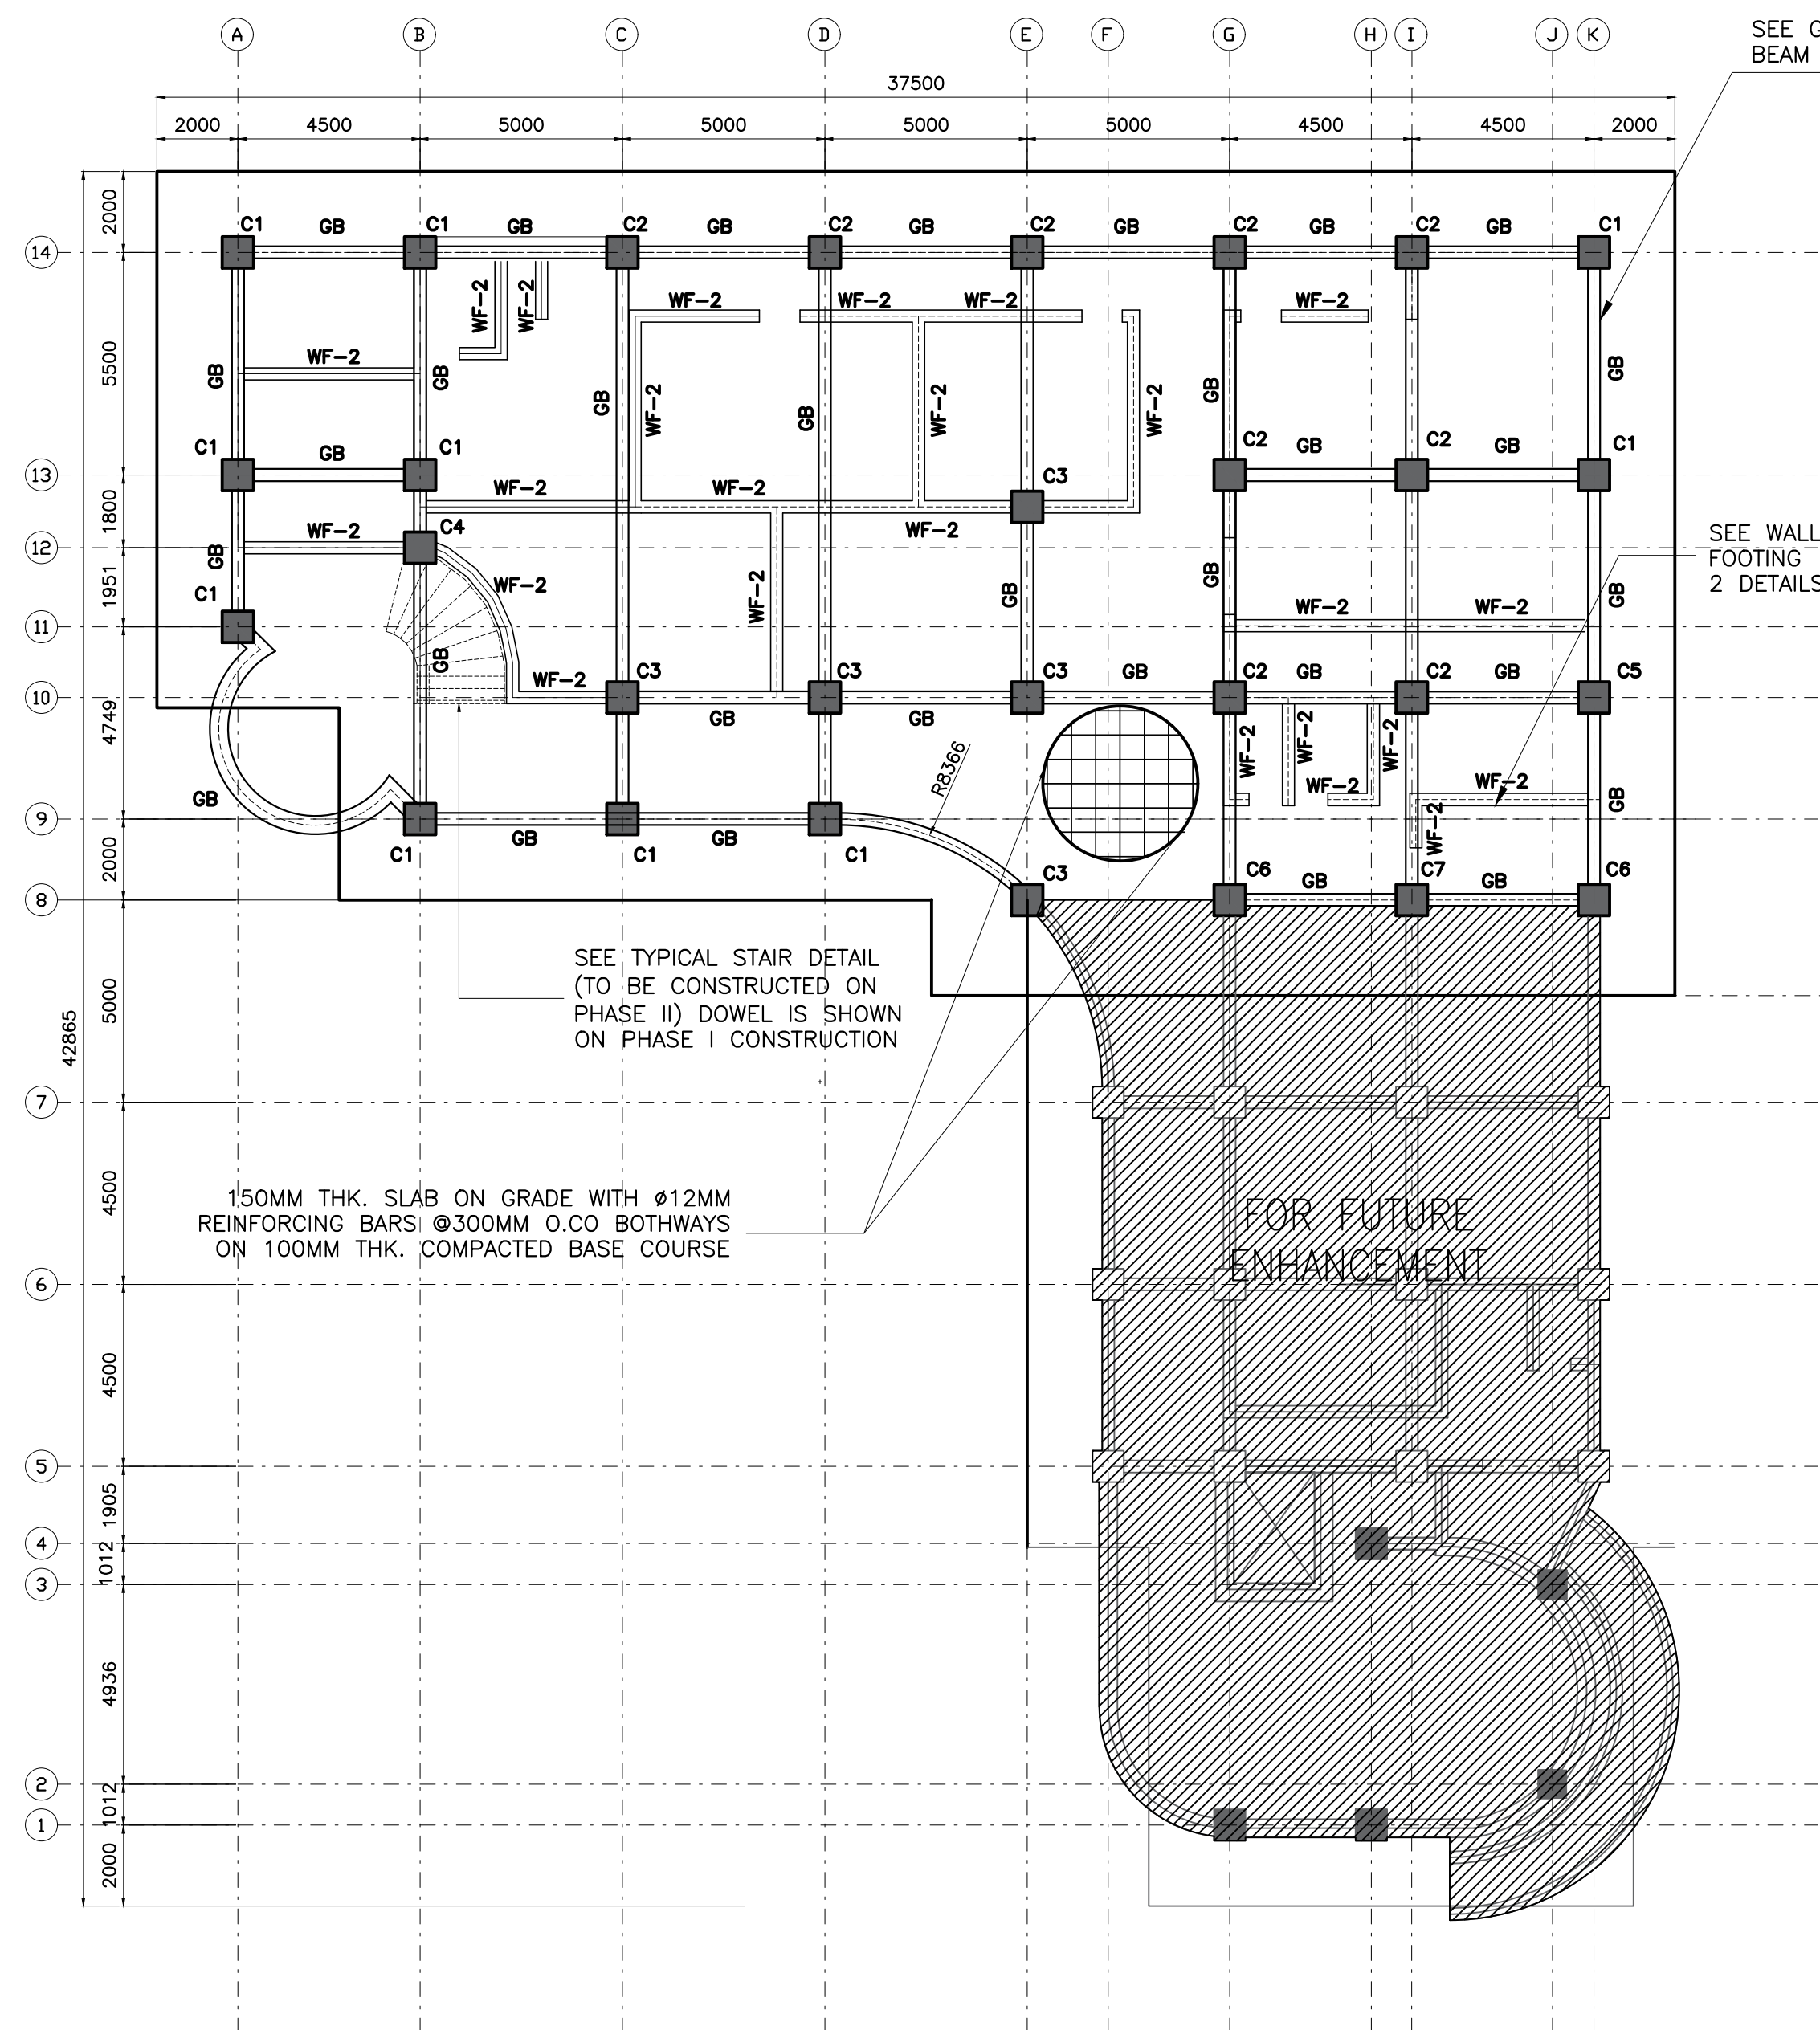

FOUNDATION PLAN
SCALE: 1:150 MTRS

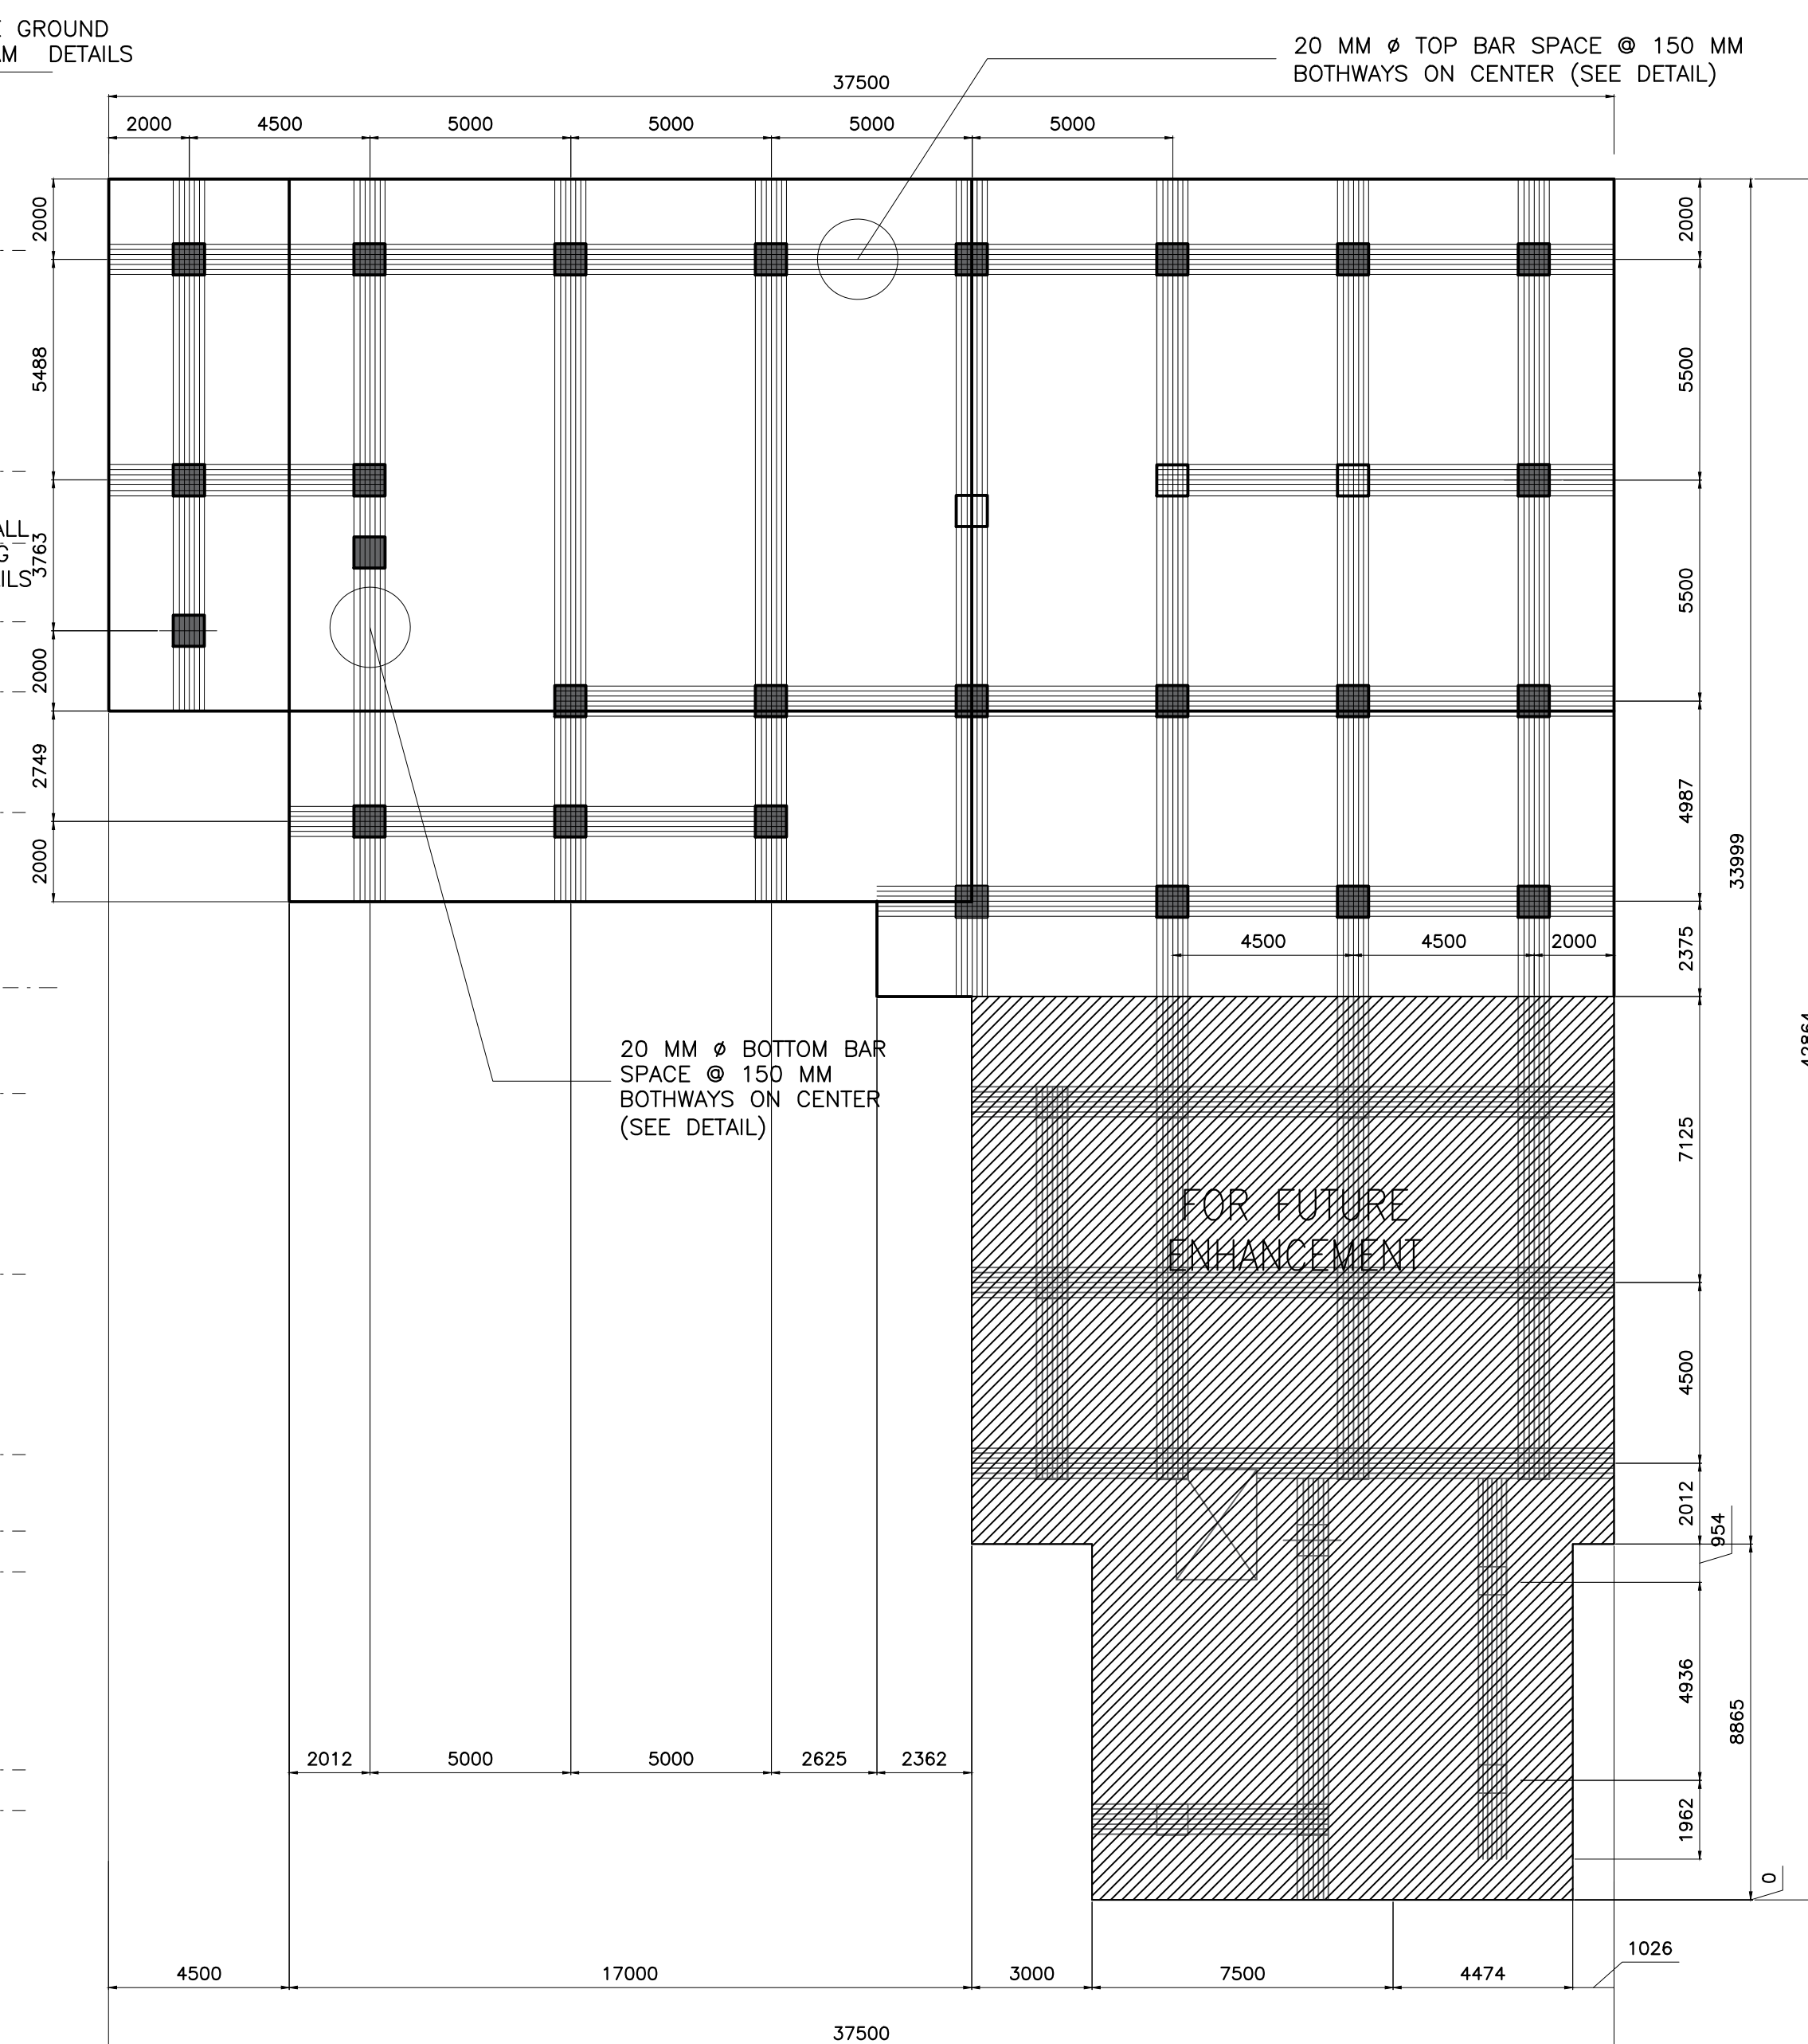

MAT FOUNDATION PLAN AND DETAILS
SCALE: 1:150 MTRS

	DESIGNED BY:	PROJECT TITLE:	REQUISITIONER	RECOMMENDING APPROVAL	RECOMMENDING APPROVAL	APPROVED BY:	SHEET CONTENTS	SHEET NO.		
	ENGR. AHMEDZAM S. NASADUDDIN, MS STE TECHNICAL ASSOCIATE	PROPOSED COLLEGE OF MEDICINE BUILDING	DR. MARIA CECILIA CUARESMA-CRUZ, MD DEAN - COLLEGE OF MEDICINE	ARCH. JOSEPH ANDREW L. SAHIAL, uap DIRECTOR OF PHYSICAL PLANT	DR. JOSELITO D. MADROÑAL VICE PRESIDENT FOR ADMIN AND FINANCE	DR. MA. CARLA A. OCHOTORENA WMSU-PRESIDENT	-STANDARD NOTES AND SPECIFICATIONS	S3 1527		
	PRC: 0149752 PTR: 2335561 TIN: 949722147	LOCATION: WMSU LOT-2, ZAMBOANGA CITY		PRC: 0010577 PTR: 2344835 TIN: 445013228			DRAFTED BY: ABANTO			