

512.19 SQ.M.
GROUND FLOOR TILE LAYOUT PLAN
 SCALE 1:150 M



ARCH. JOSEPH ANDREW L. SAHIAL, uap
 UNIVERSITY ARCHITECT
 PTR: 2559115 TIN: 44501328
 PRC: 0010577

PROJECT TITLE
 REPAIR OF ROOFING, CEILING AND
 RE-TILING OF COLLEGE OF CRIMINAL
 JUSTICE EDUCATION
 LOCATION: WAGSEL LOT 3, NORMAL ROAD, BALIWASAN, ZC

REQUIREMENT
 DR. MARIO RITCHIE O. HIBIONADA
 DEAN - COLLEGE OF CRIMINAL JUSTICE AND EDUCATION

RECOMMENDING APPROVAL
 ARCH. JOSEPH ANDREW L. SAHIAL,
 UIC, DIRECTOR OF PHYSICAL PLANT
 PRC: 0010577 PTR: 2559115 TIN: 44501328


RECOMMENDING APPROVAL
 DR. JOSILITO D. MADRONAL,
 VICE PRESIDENT FOR ADMIN
 AND FINANCE

APPROVED BY
 DR. MA. CARMA K. OCHOTORENA
 WNSA, PRESIDENT

SHEET CONTENTS
 -GROUND FLOOR
 TILE LAYOUT PLAN
 DRAWN BY:
 DAME DELINA

SHEET NO.
 A1
 15



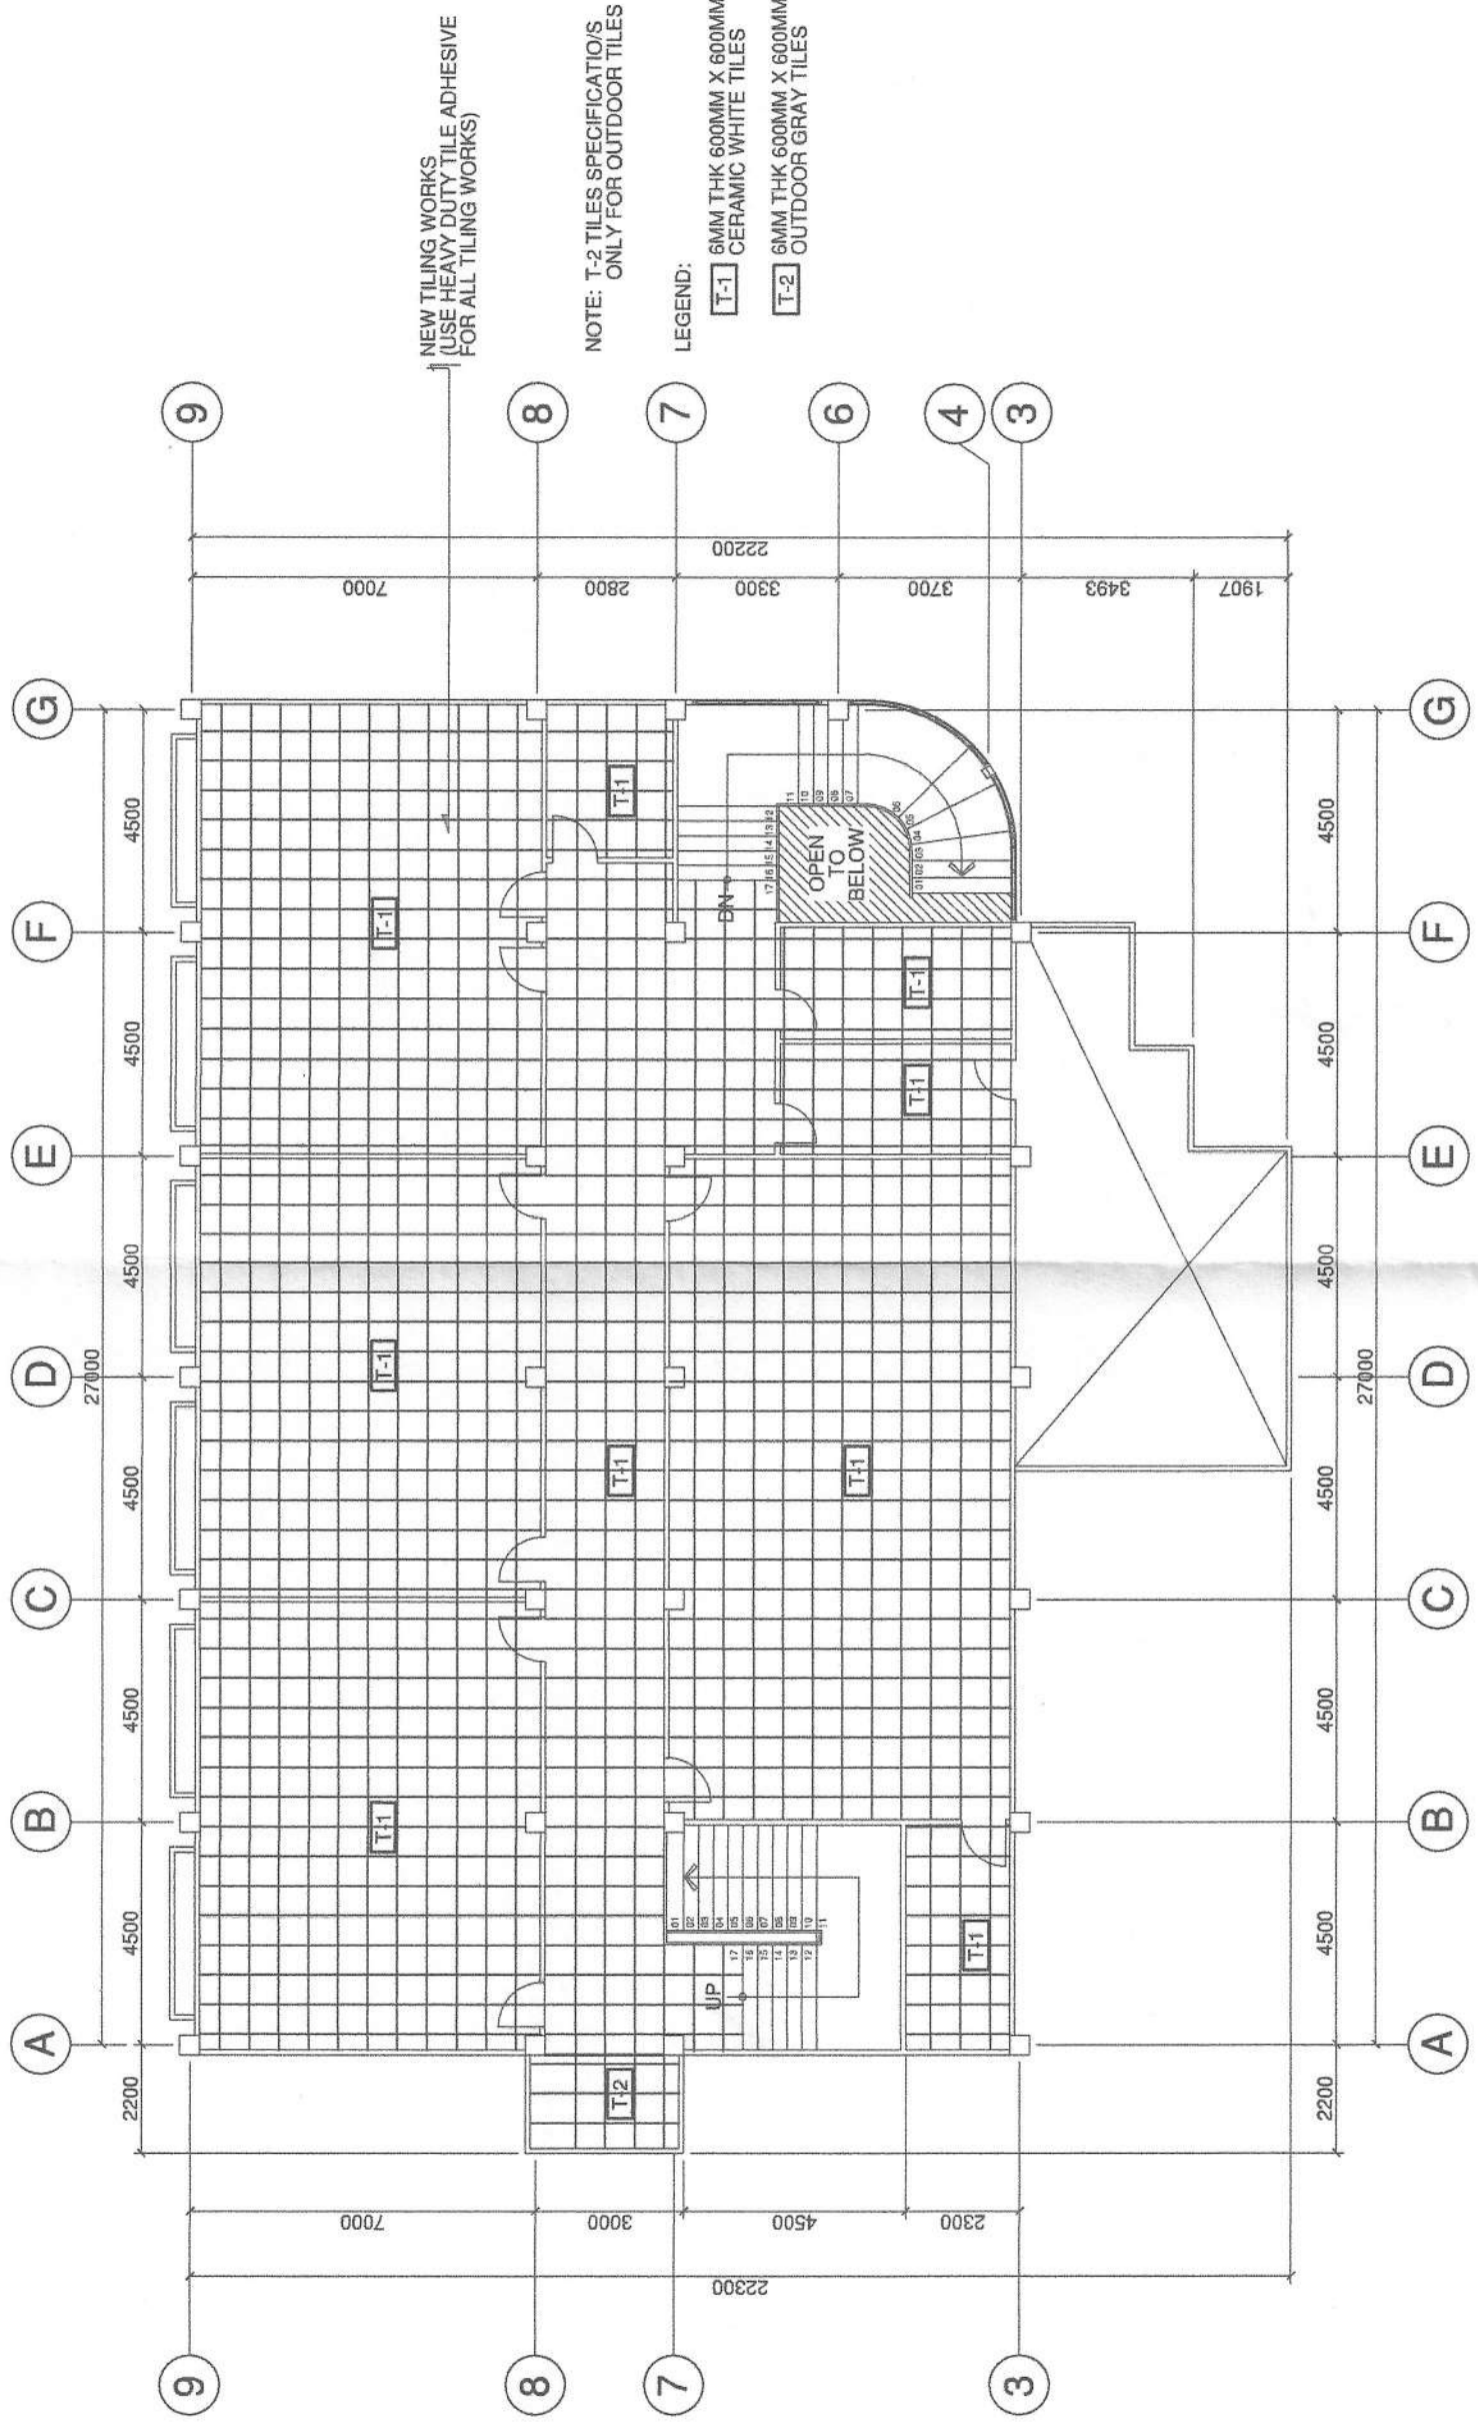




NEW TILING WORKS
(USE HEAVY DUTY TILE ADHESIVE
FOR ALL TILING WORKS)



NOTE: T-2 TILES SPECIFICATION/S
ONLY FOR OUTDOOR TILES

LEGEND:


- T-1 6MM THK 600MM X 600MM CERAMIC WHITE TILES
- T-2 6MM THK 600MM X 600MM OUTDOOR GRAY TILES

512.19 SQ.M.
SECOND FLOOR TILE LAYOUT PLAN
SCALE 1:150 M

	 ARCH. JOSEPH ANDREW L. SAHIAL UNIVERSITY ARCHITECT PRC: 0610577 PTR: 259115 TIN: 44801328	PROJECT TITLE REPAIR OF ROOFING, CEILING AND RE-TILING OF COLLEGE OF CRIMINAL JUSTICE EDUCATION LOCATION: WANSU LOT-B, NORMAL ROAD, BALIWASAN, ZC	REQUISITIONER  DR. MARIO RICHIE O. HONADA DEAN - COLLEGE OF CRIMINAL JUSTICE AND EDUCATION	RECOMMENDING APPROVAL  ARCH. JOSEPH ANDREW L. SAHIAL O.C. DIRECTOR OF PHYSICAL PLANT	RECOMMENDING APPROVAL  DR. JOSE JITO D. MADROÑAL VICE PRESIDENT FOR ADMIN AND FINANCE	APPROVED BY  DR. MA. CARLA A. OCHOTORENA VICE PRESIDENT	SHEET CONTENTS SECOND FLOOR TILE LAYOUT PLAN CREATED BY: DANE DELINA	SHEET NO. 	 CERTIFICATION INTERNATIONAL 80 PERZONA

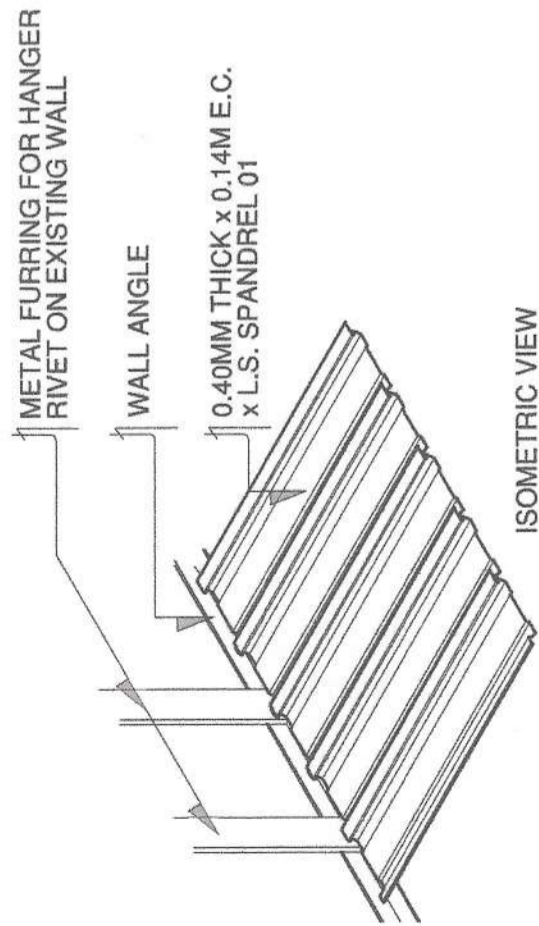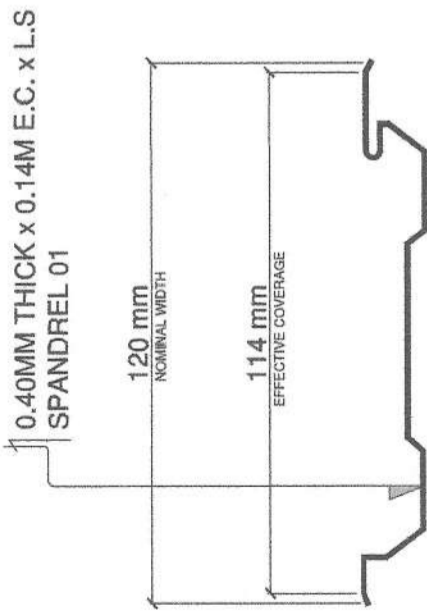

INSTALLATION OF SPANDREL DETAILS
NOT TO SCALE

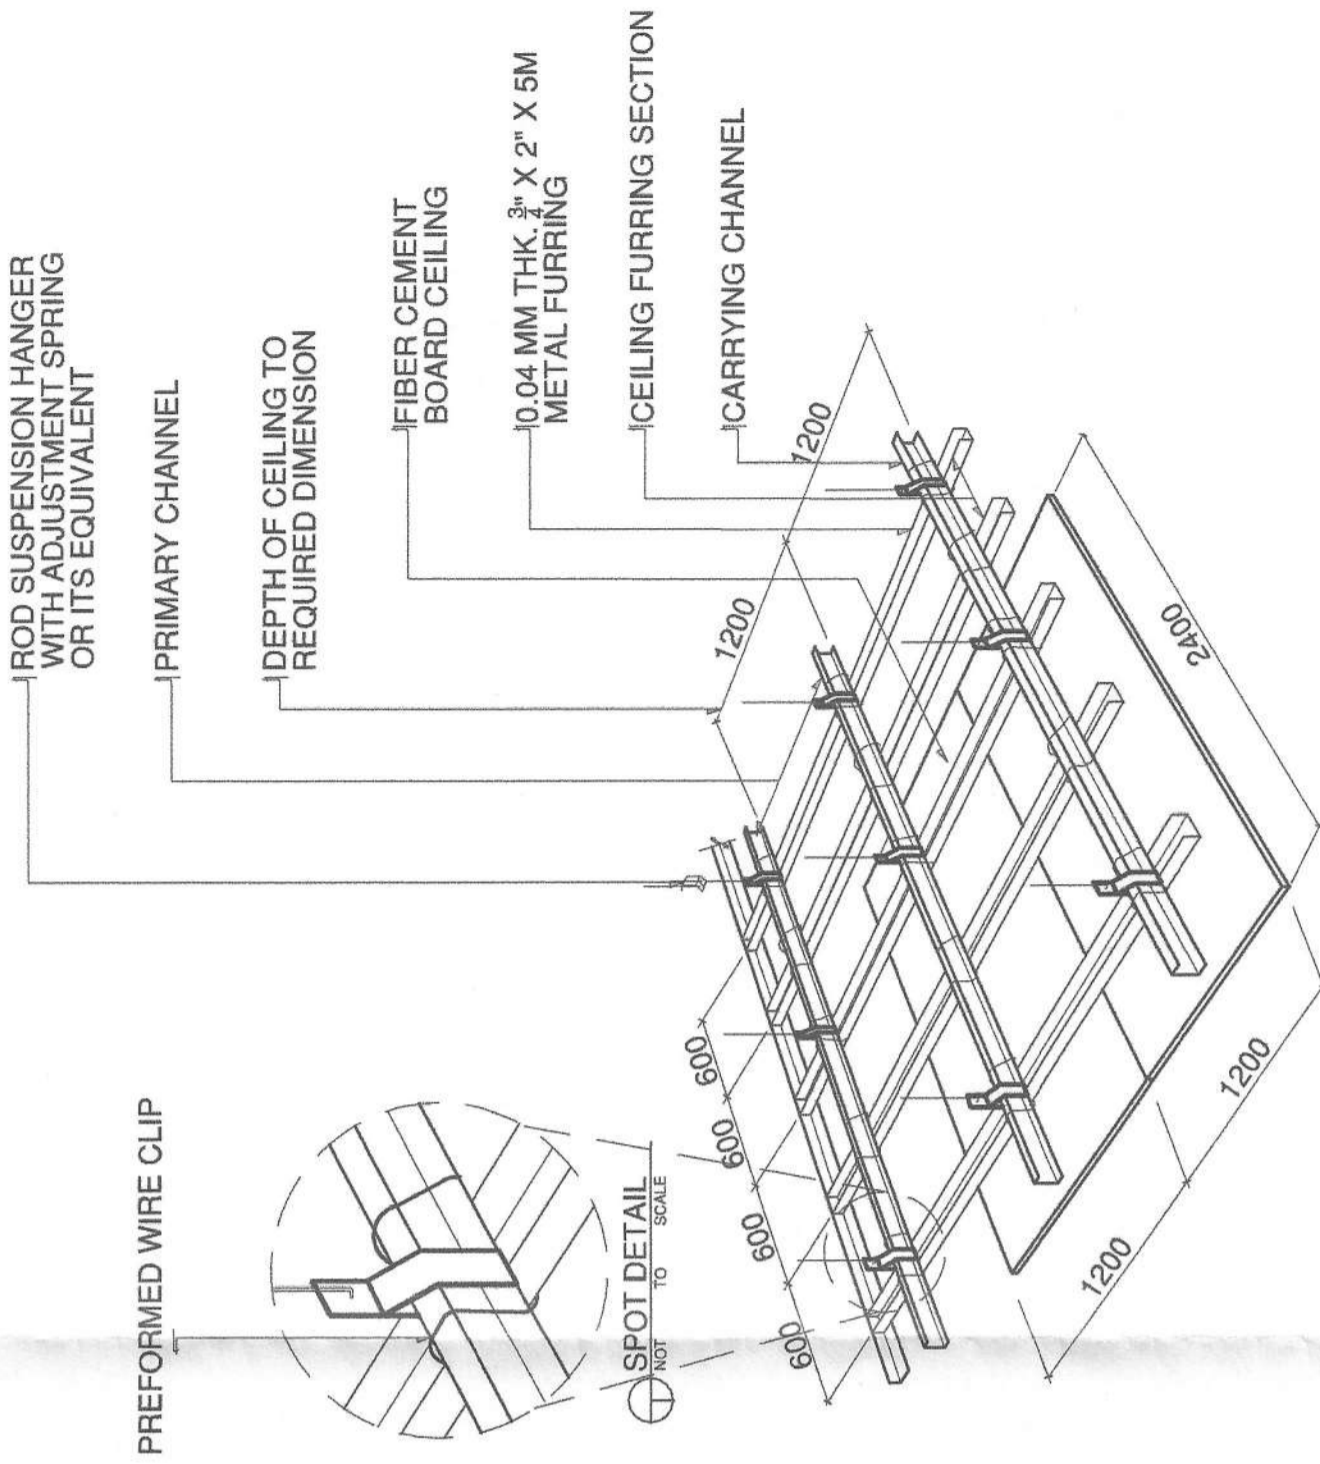

ARCIL JOSEPH ANDREW L. SAHIAL, **UPD**
UNIVERSITY ARCHITECT

PRC: 0010877 PTR: 2559115 TIN: 44801328

PROJECT TITLE:
REPAIR OF ROOFING, CEILING AND RE-TILING OF COLLEGE OF CRIMINAL JUSTICE EDUCATION

LOCATION: WANGULOT-B, NORMAL ROAD, BALIWASAN, ZC

REQUISITIONER:
DR. MARIO ROTCHUP & HIBIONADA
DEAN - COLLEGE OF CRIMINAL JUSTICE AND EDUCATION

RECOMMENDING APPROVAL:
ARCIL JOSEPH ANDREW L. SAHIAL
CHIEF DIRECTOR OF PHYSIC. PLANT

PRC: 0010877 PTR: 2559115 TIN: 44801328

RECOMMENDING APPROVAL:
DR. JOSELITO D. MADROÑAL
VICE PRESIDENT FOR ADMIN. AND FINANCE

APPROVED BY:
DR. MA. CARLA A. OCHOTORENA
WASA - PRESIDENT

SHEET CONTENTS:
INSTALLATION OF SPANDREL DETAILS
CEILING ISOMETRIC DETAILS

SHEET NO.
A5 / 515

